


11.45
5.60 1.17 1.00 3.68

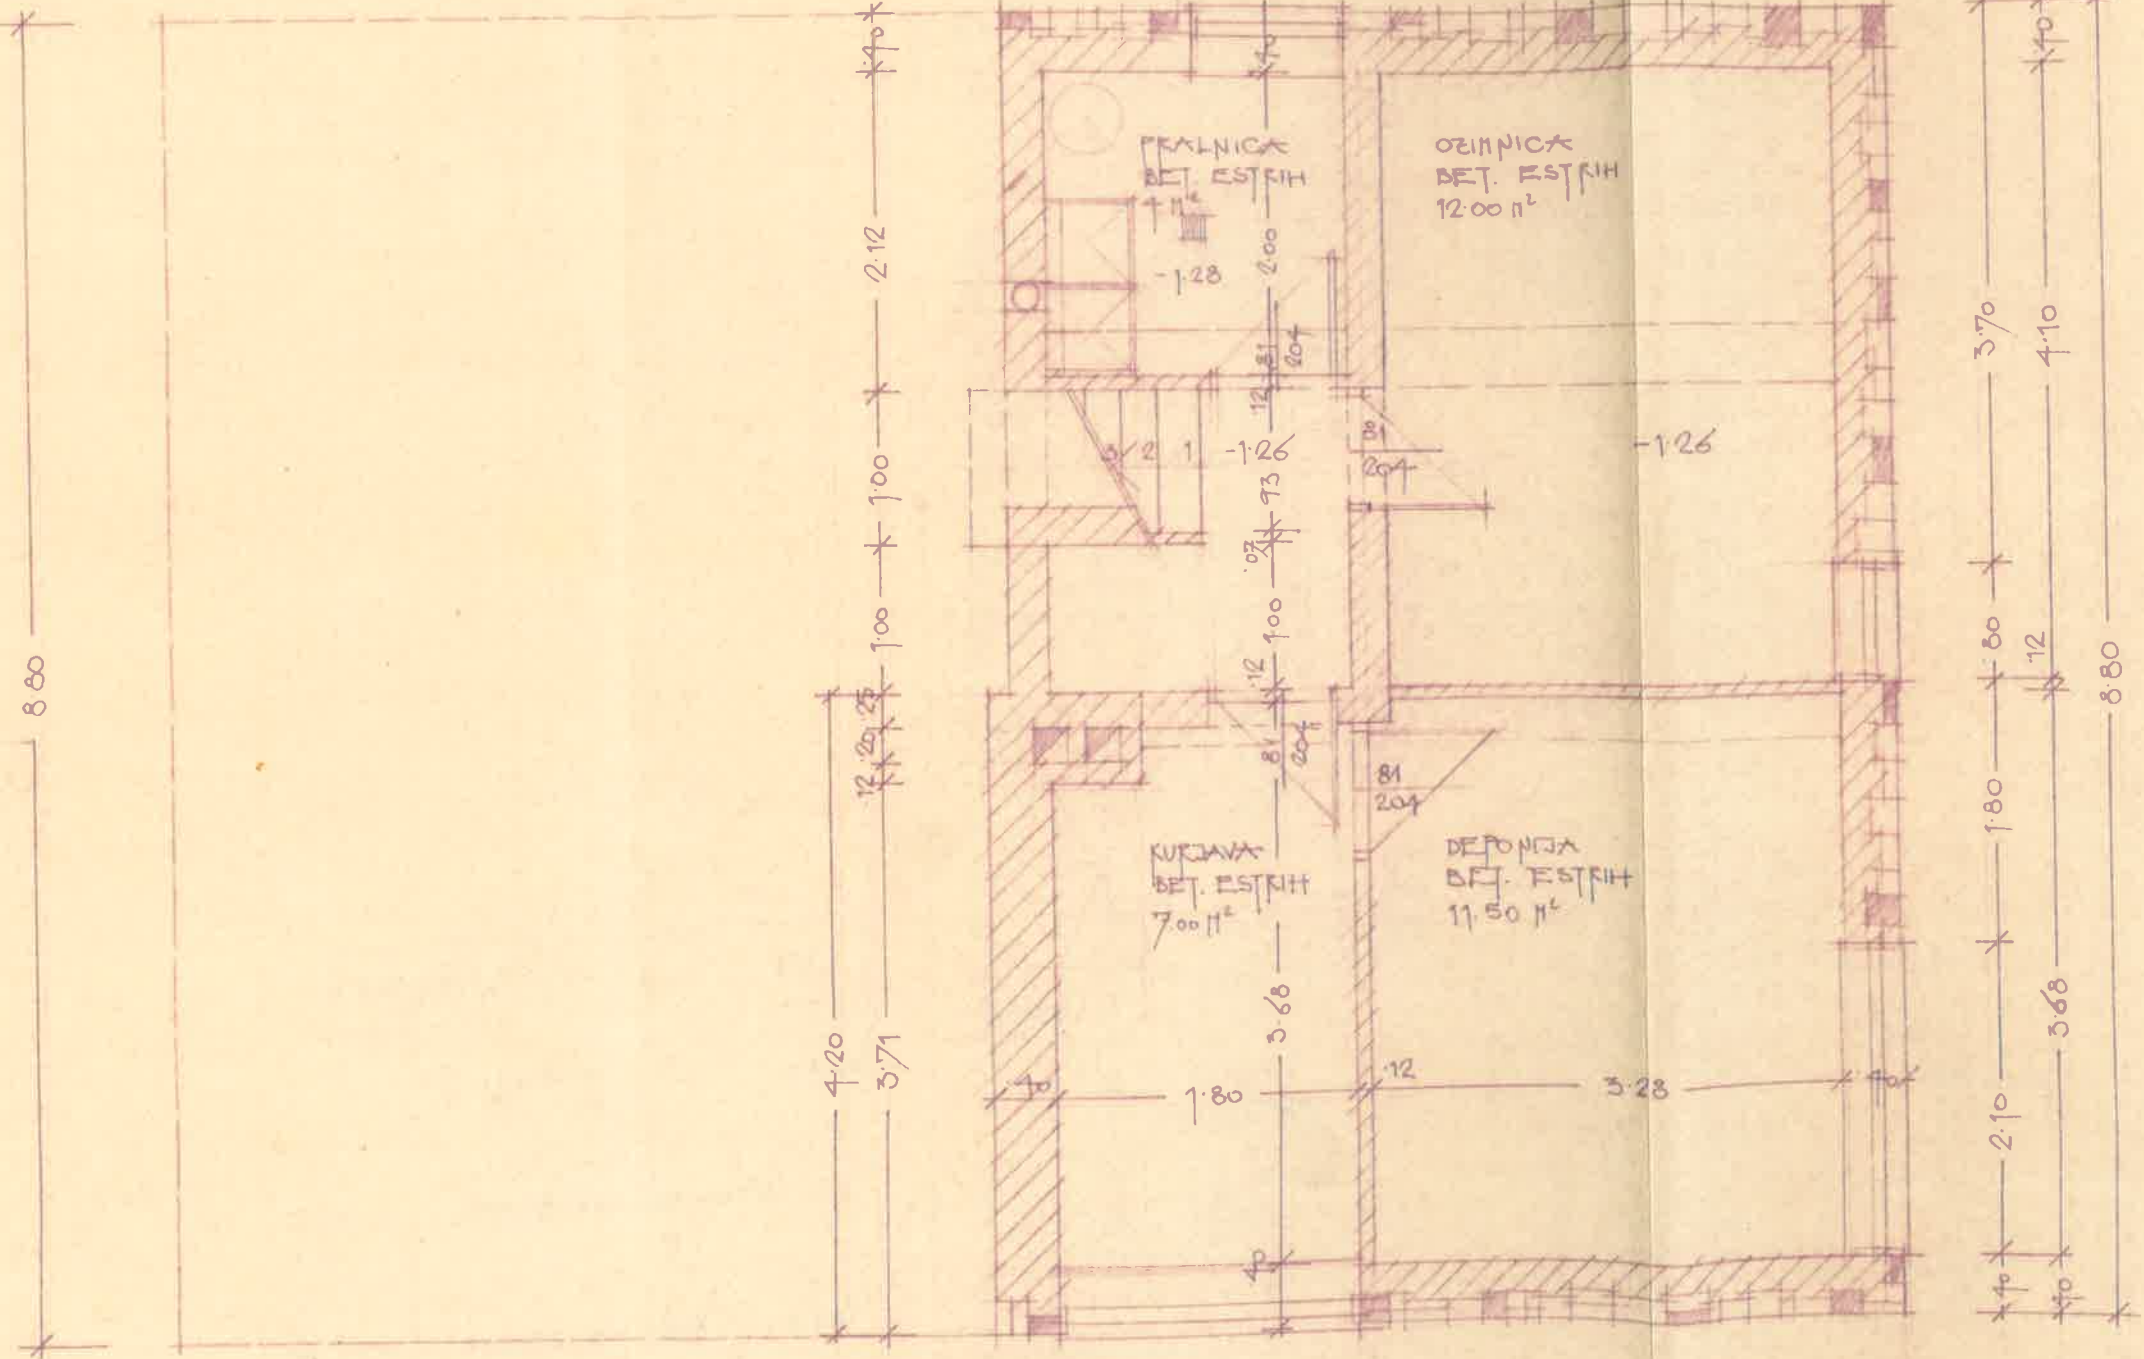

PROJEKTIVNI DIO PTUJ

INVESTITOR:	STV. PRAV.
TIP, B2'	205/65
OBJEKT IN NEU GRADNJE:	
STANOVAJSKA HIŠA	
NACRT:	MERILO
TLOVIS KLETI	1:50
PROJEKTOR:	PROJEKTOR
ING. KOTERŠ	DEC. 1965
OPREDELBA:	
ING. BLAZINA	
ODS. L. I.:	

5.45 1.40 1.80 3.80 1.40
1.80 3.28

BETON