


± 0'00 = 273'55

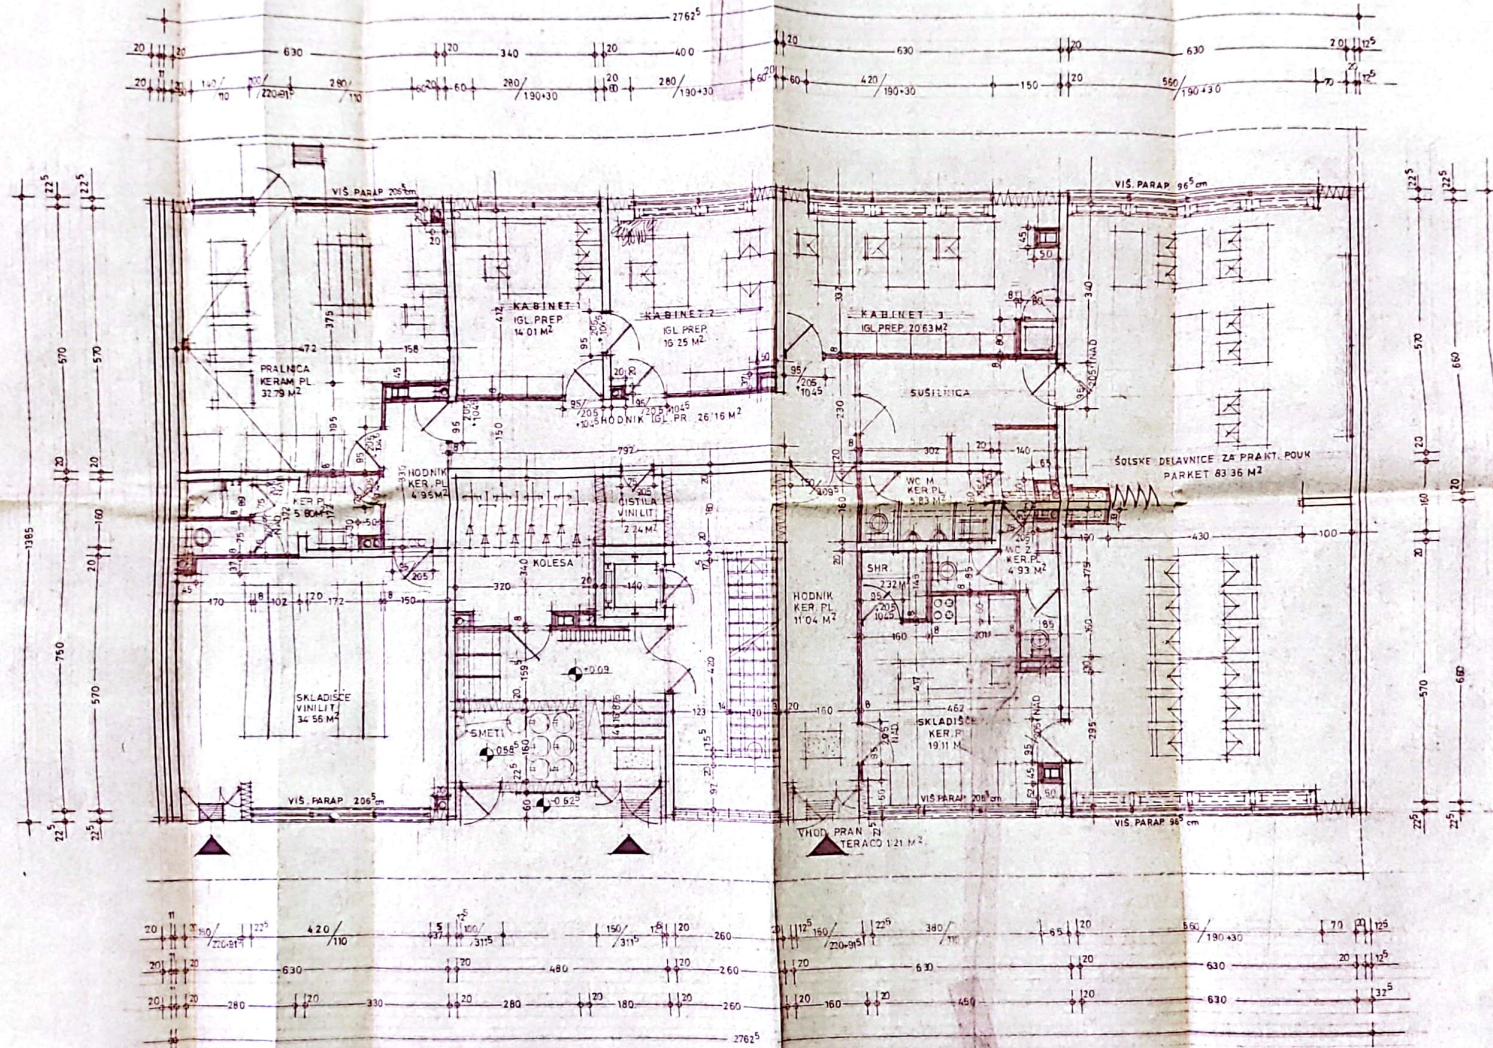

PRILUČNE VENT TULJAV GLEJ LIST ST 318

| | |
|-----------------|---------------------------|
| SGP KONSTRUKTOR | 400 |
| K. KOKOT | SGP KONSTRUKTOR |
| K. KOKOT | MARIBOR |
| K. KOKOT | ST. 318, 84, 5, 13, TABOR |
| F. Šušteršič | TRILICA, ST. 11 |
| M. POBOREVC | 1. 10 |
| | 308 21.11.1972 |