


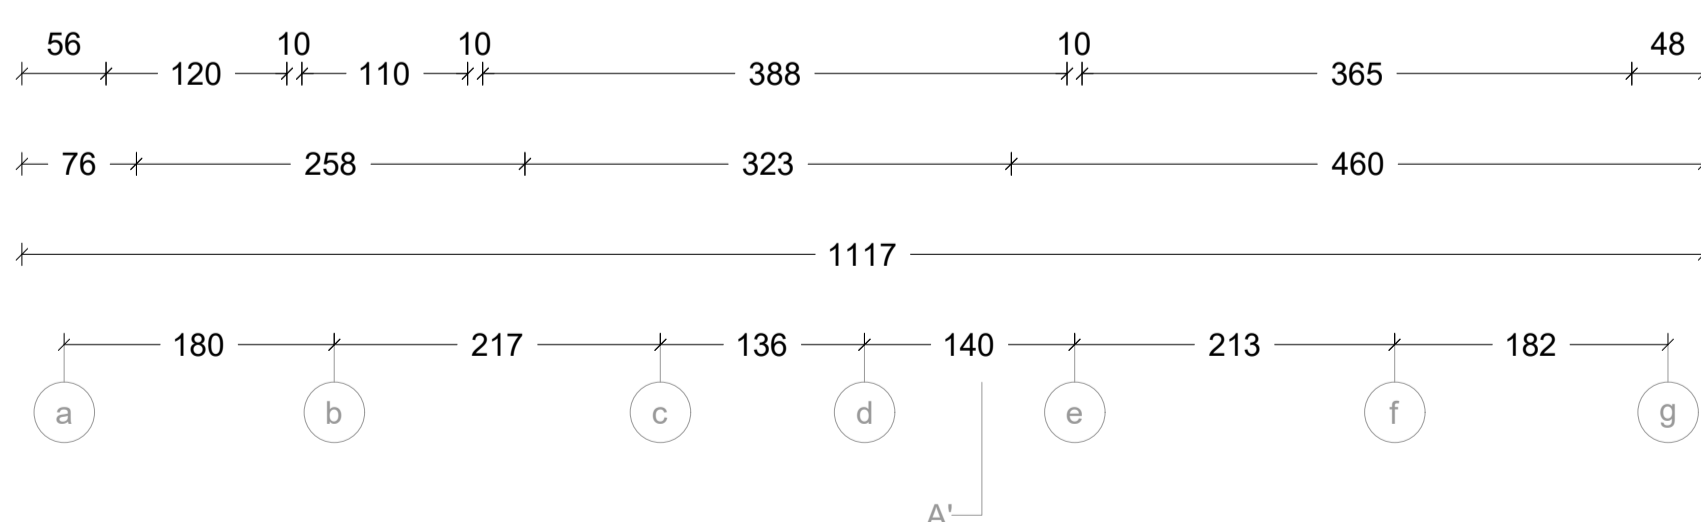
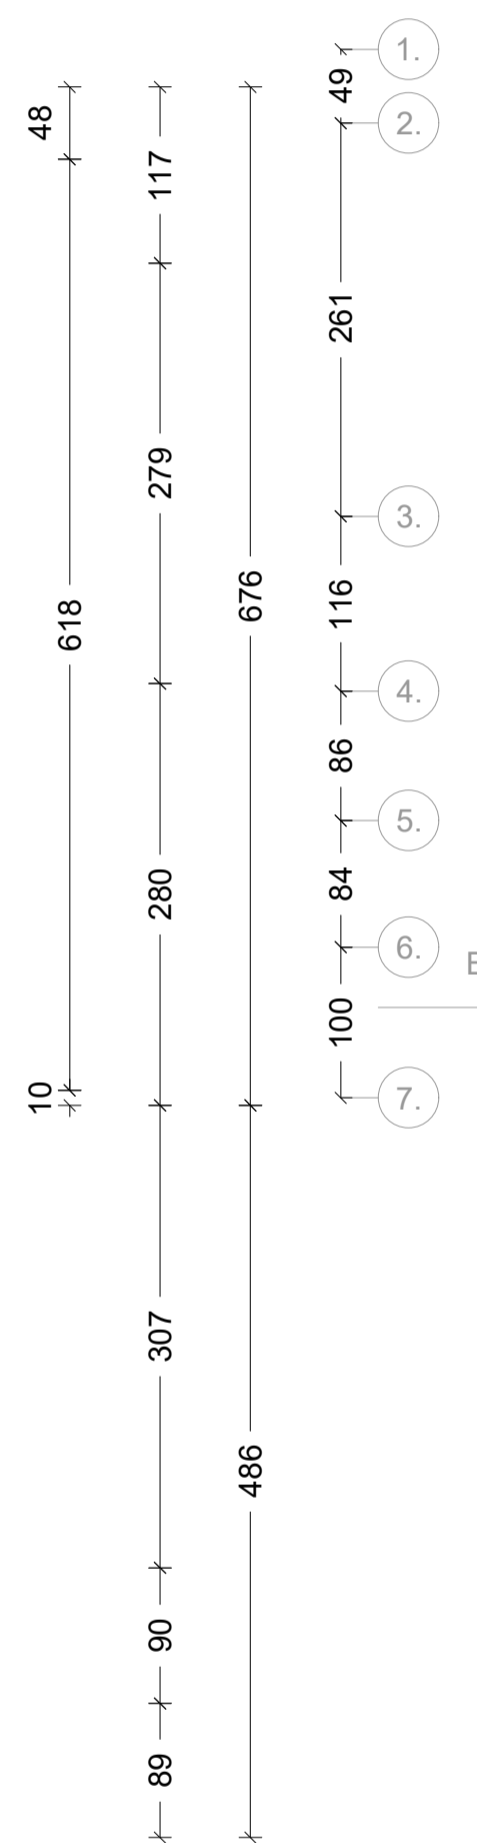
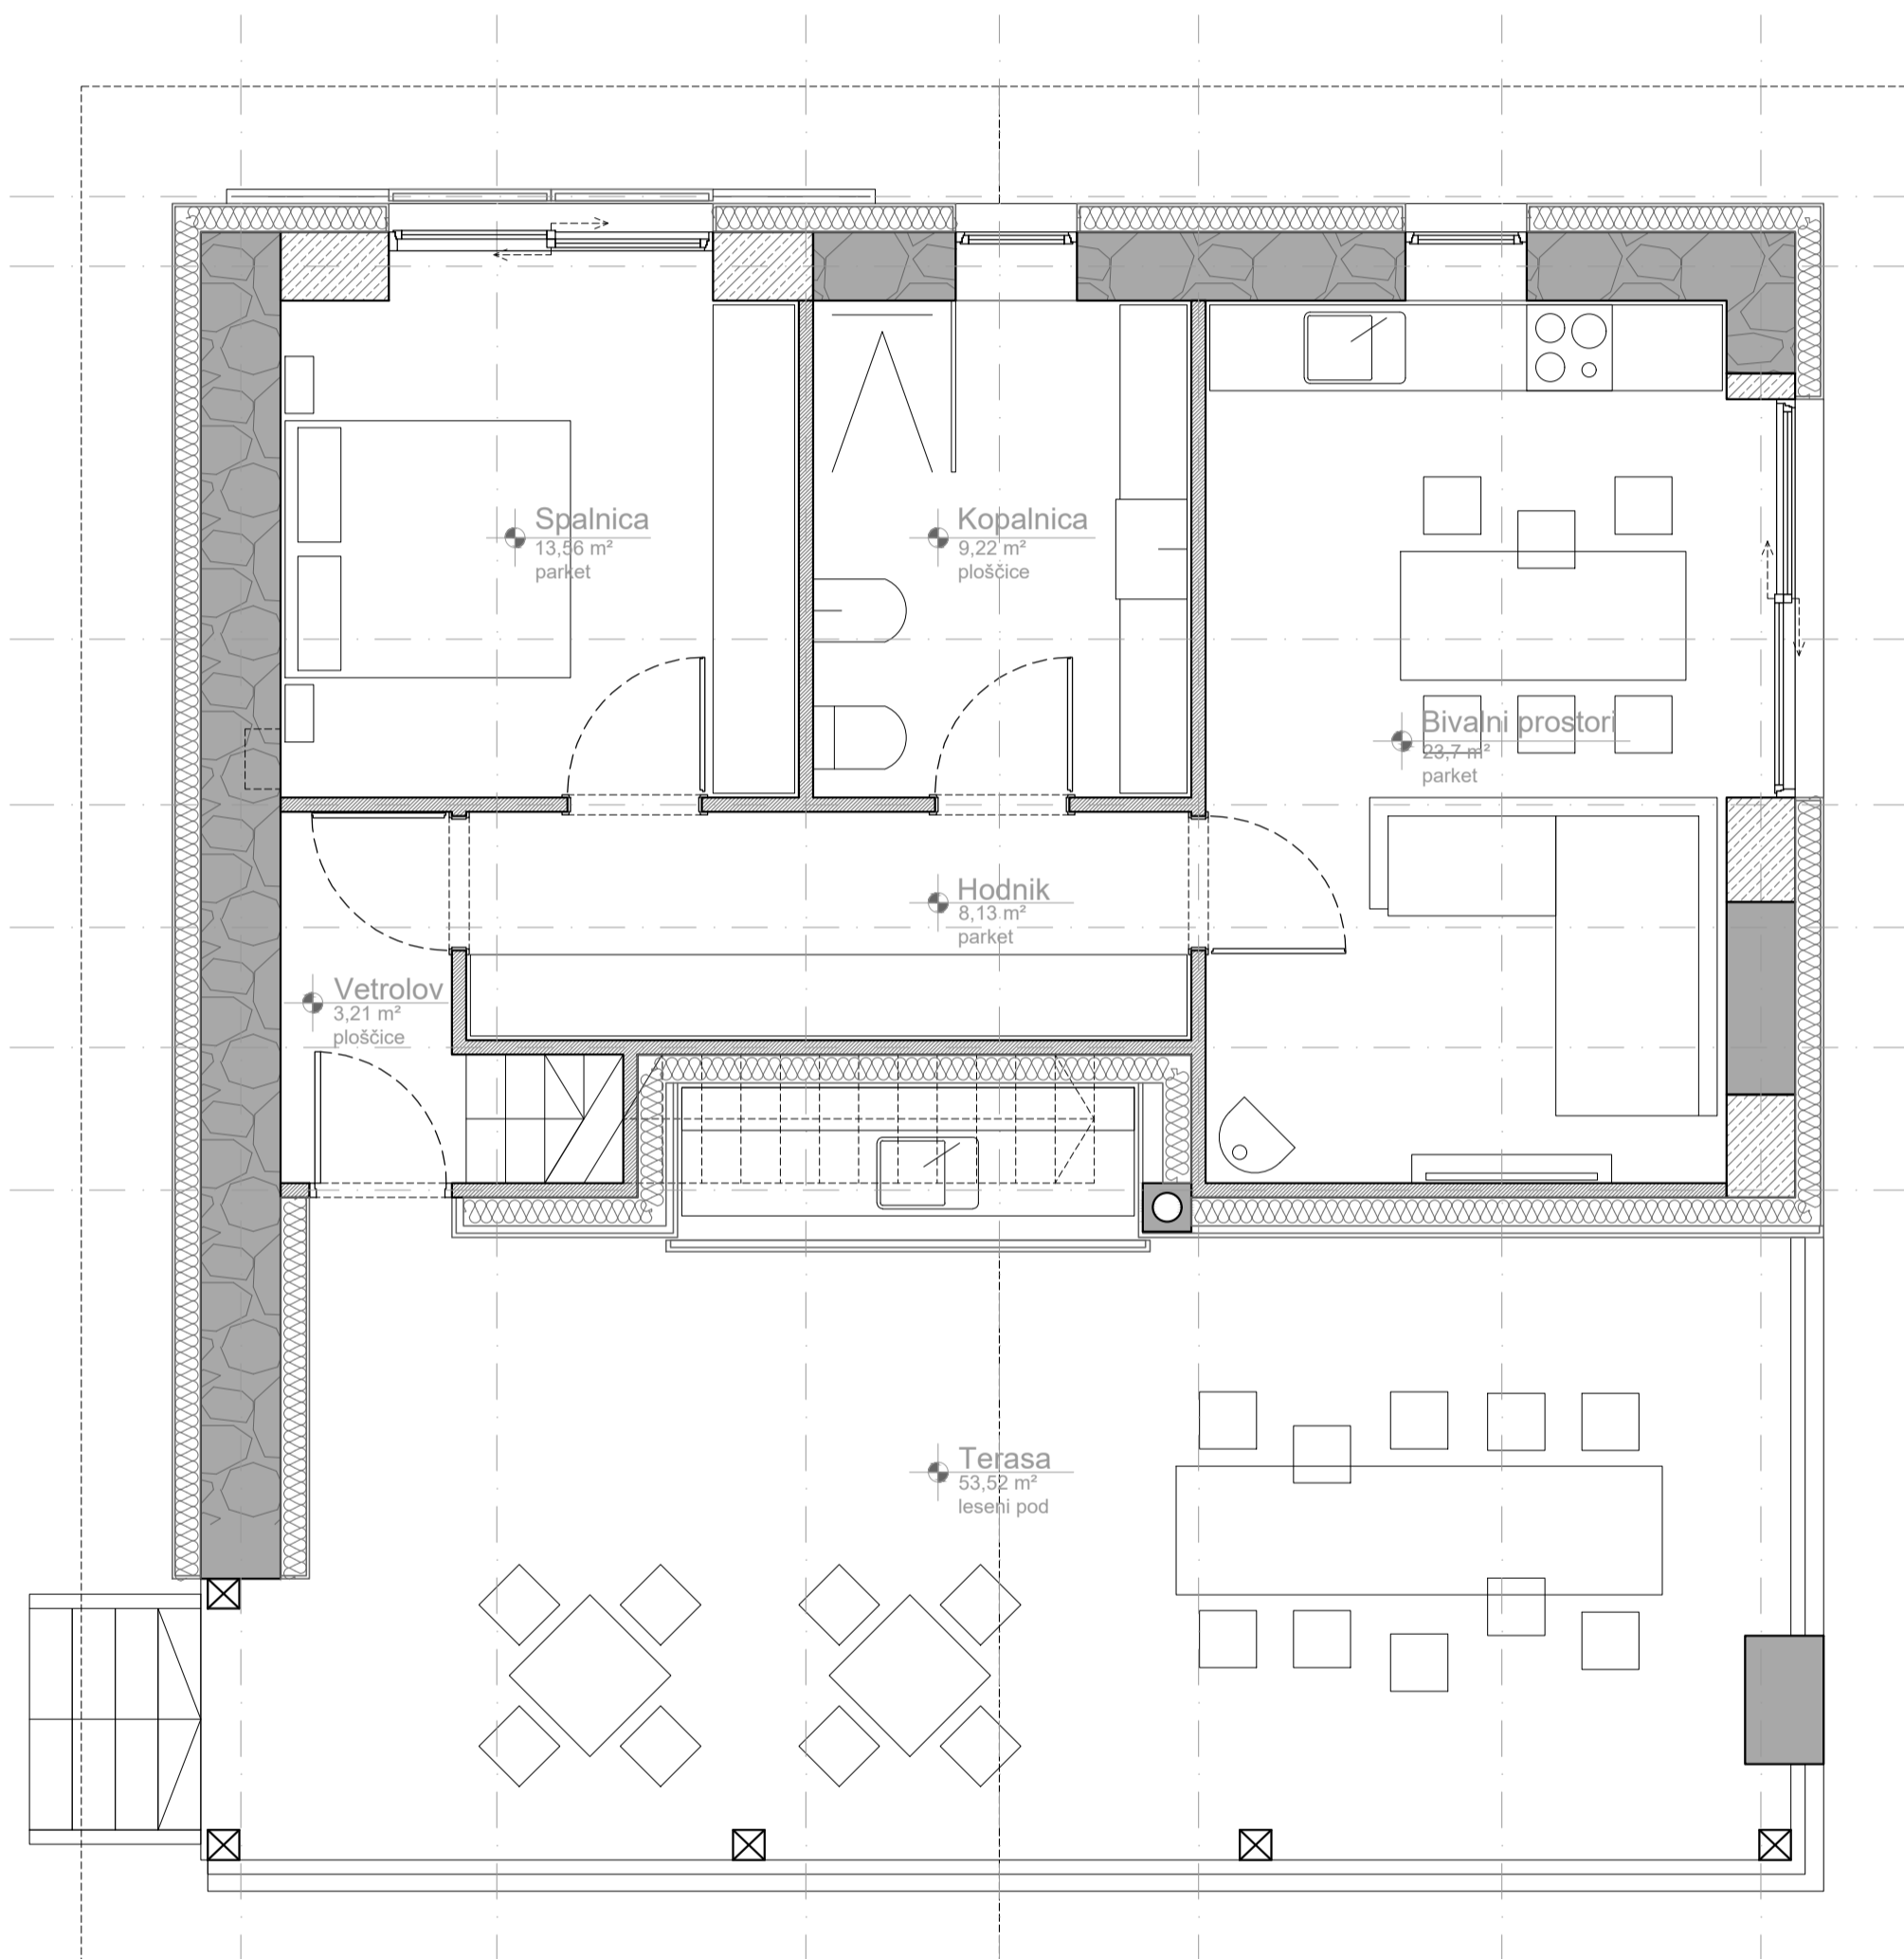
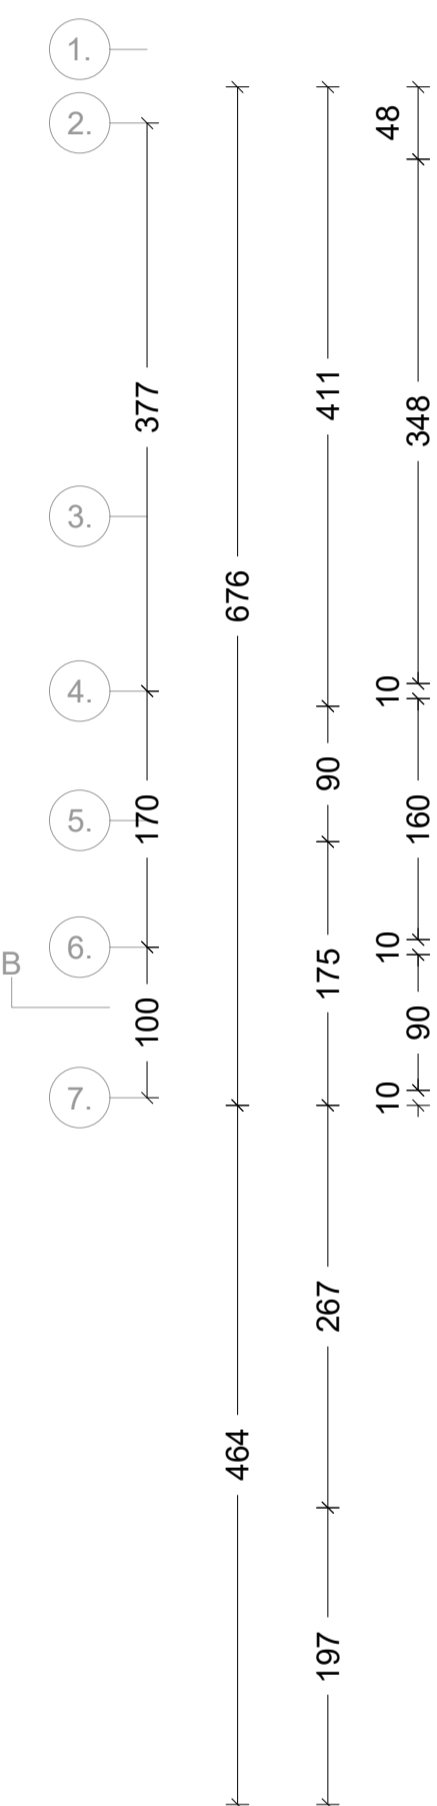
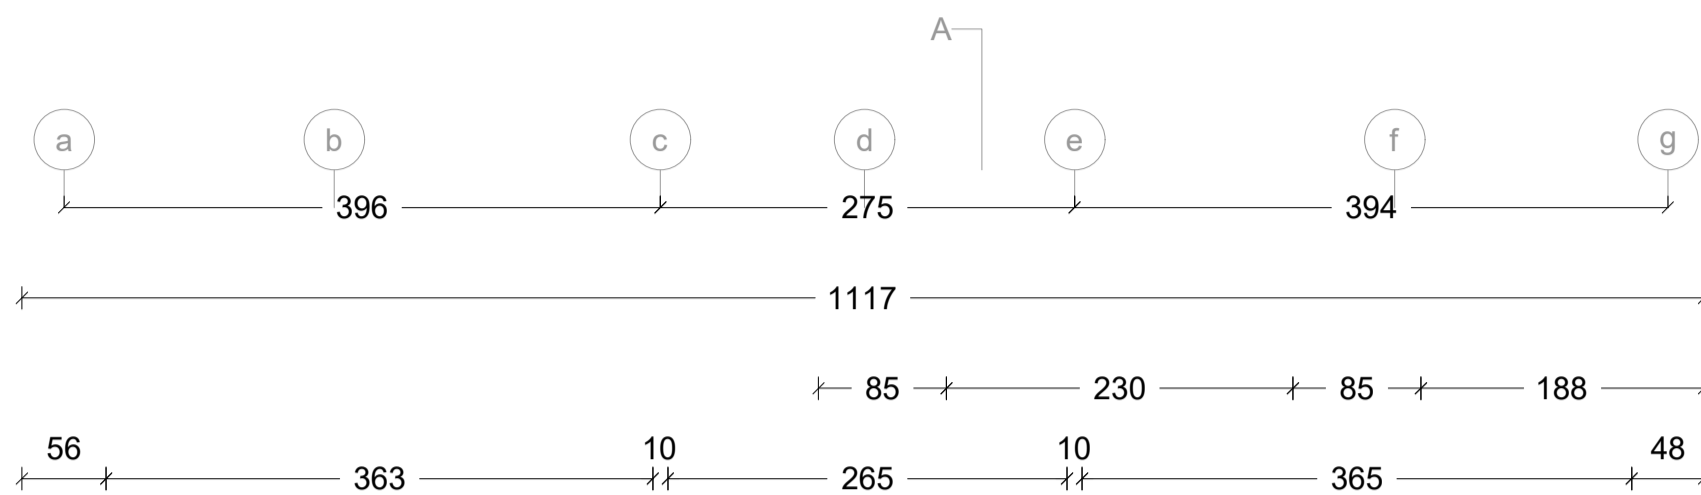
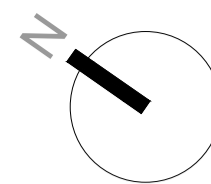


-  XLAM
-  Izolacija
-  Obstoječe - beton, opeka
-  Obstoječe - kamen
-  Opeka

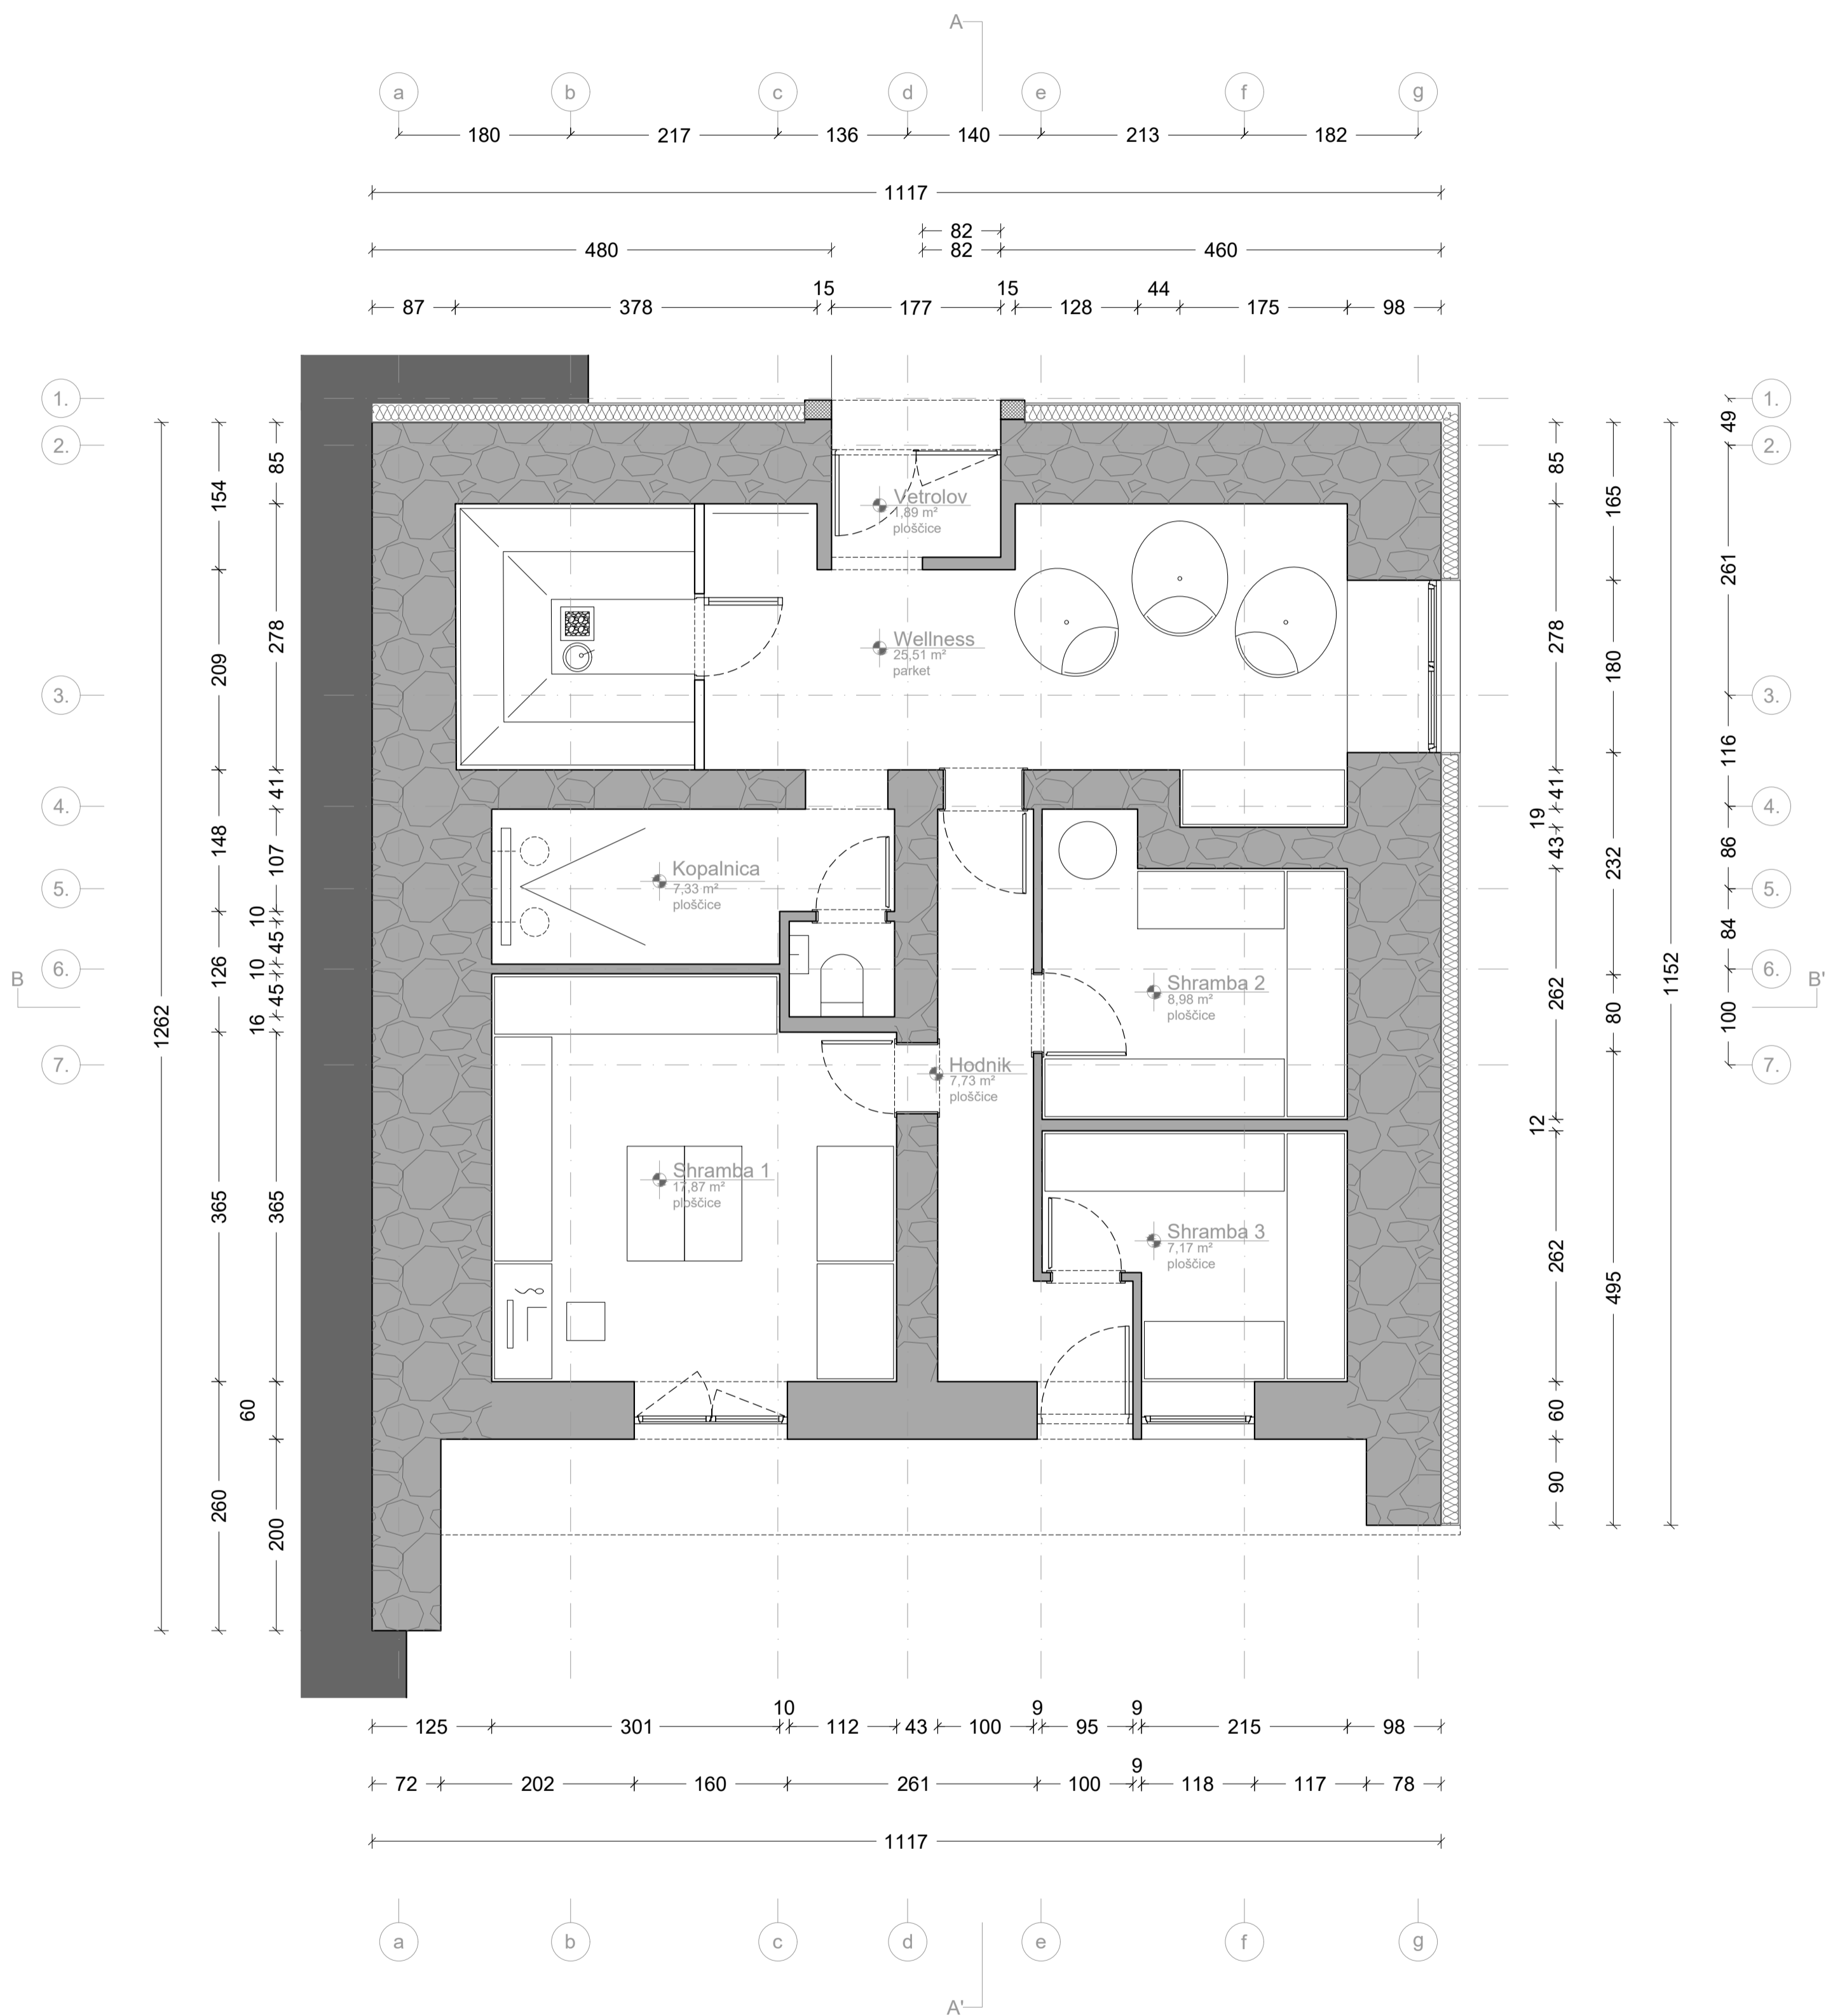


-  XLAM
-  Izolacija
-  Obstoječe - beton, opeka
-  Obstoječe - kamen
-  Opeka

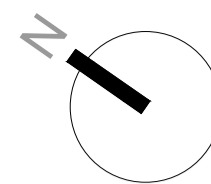

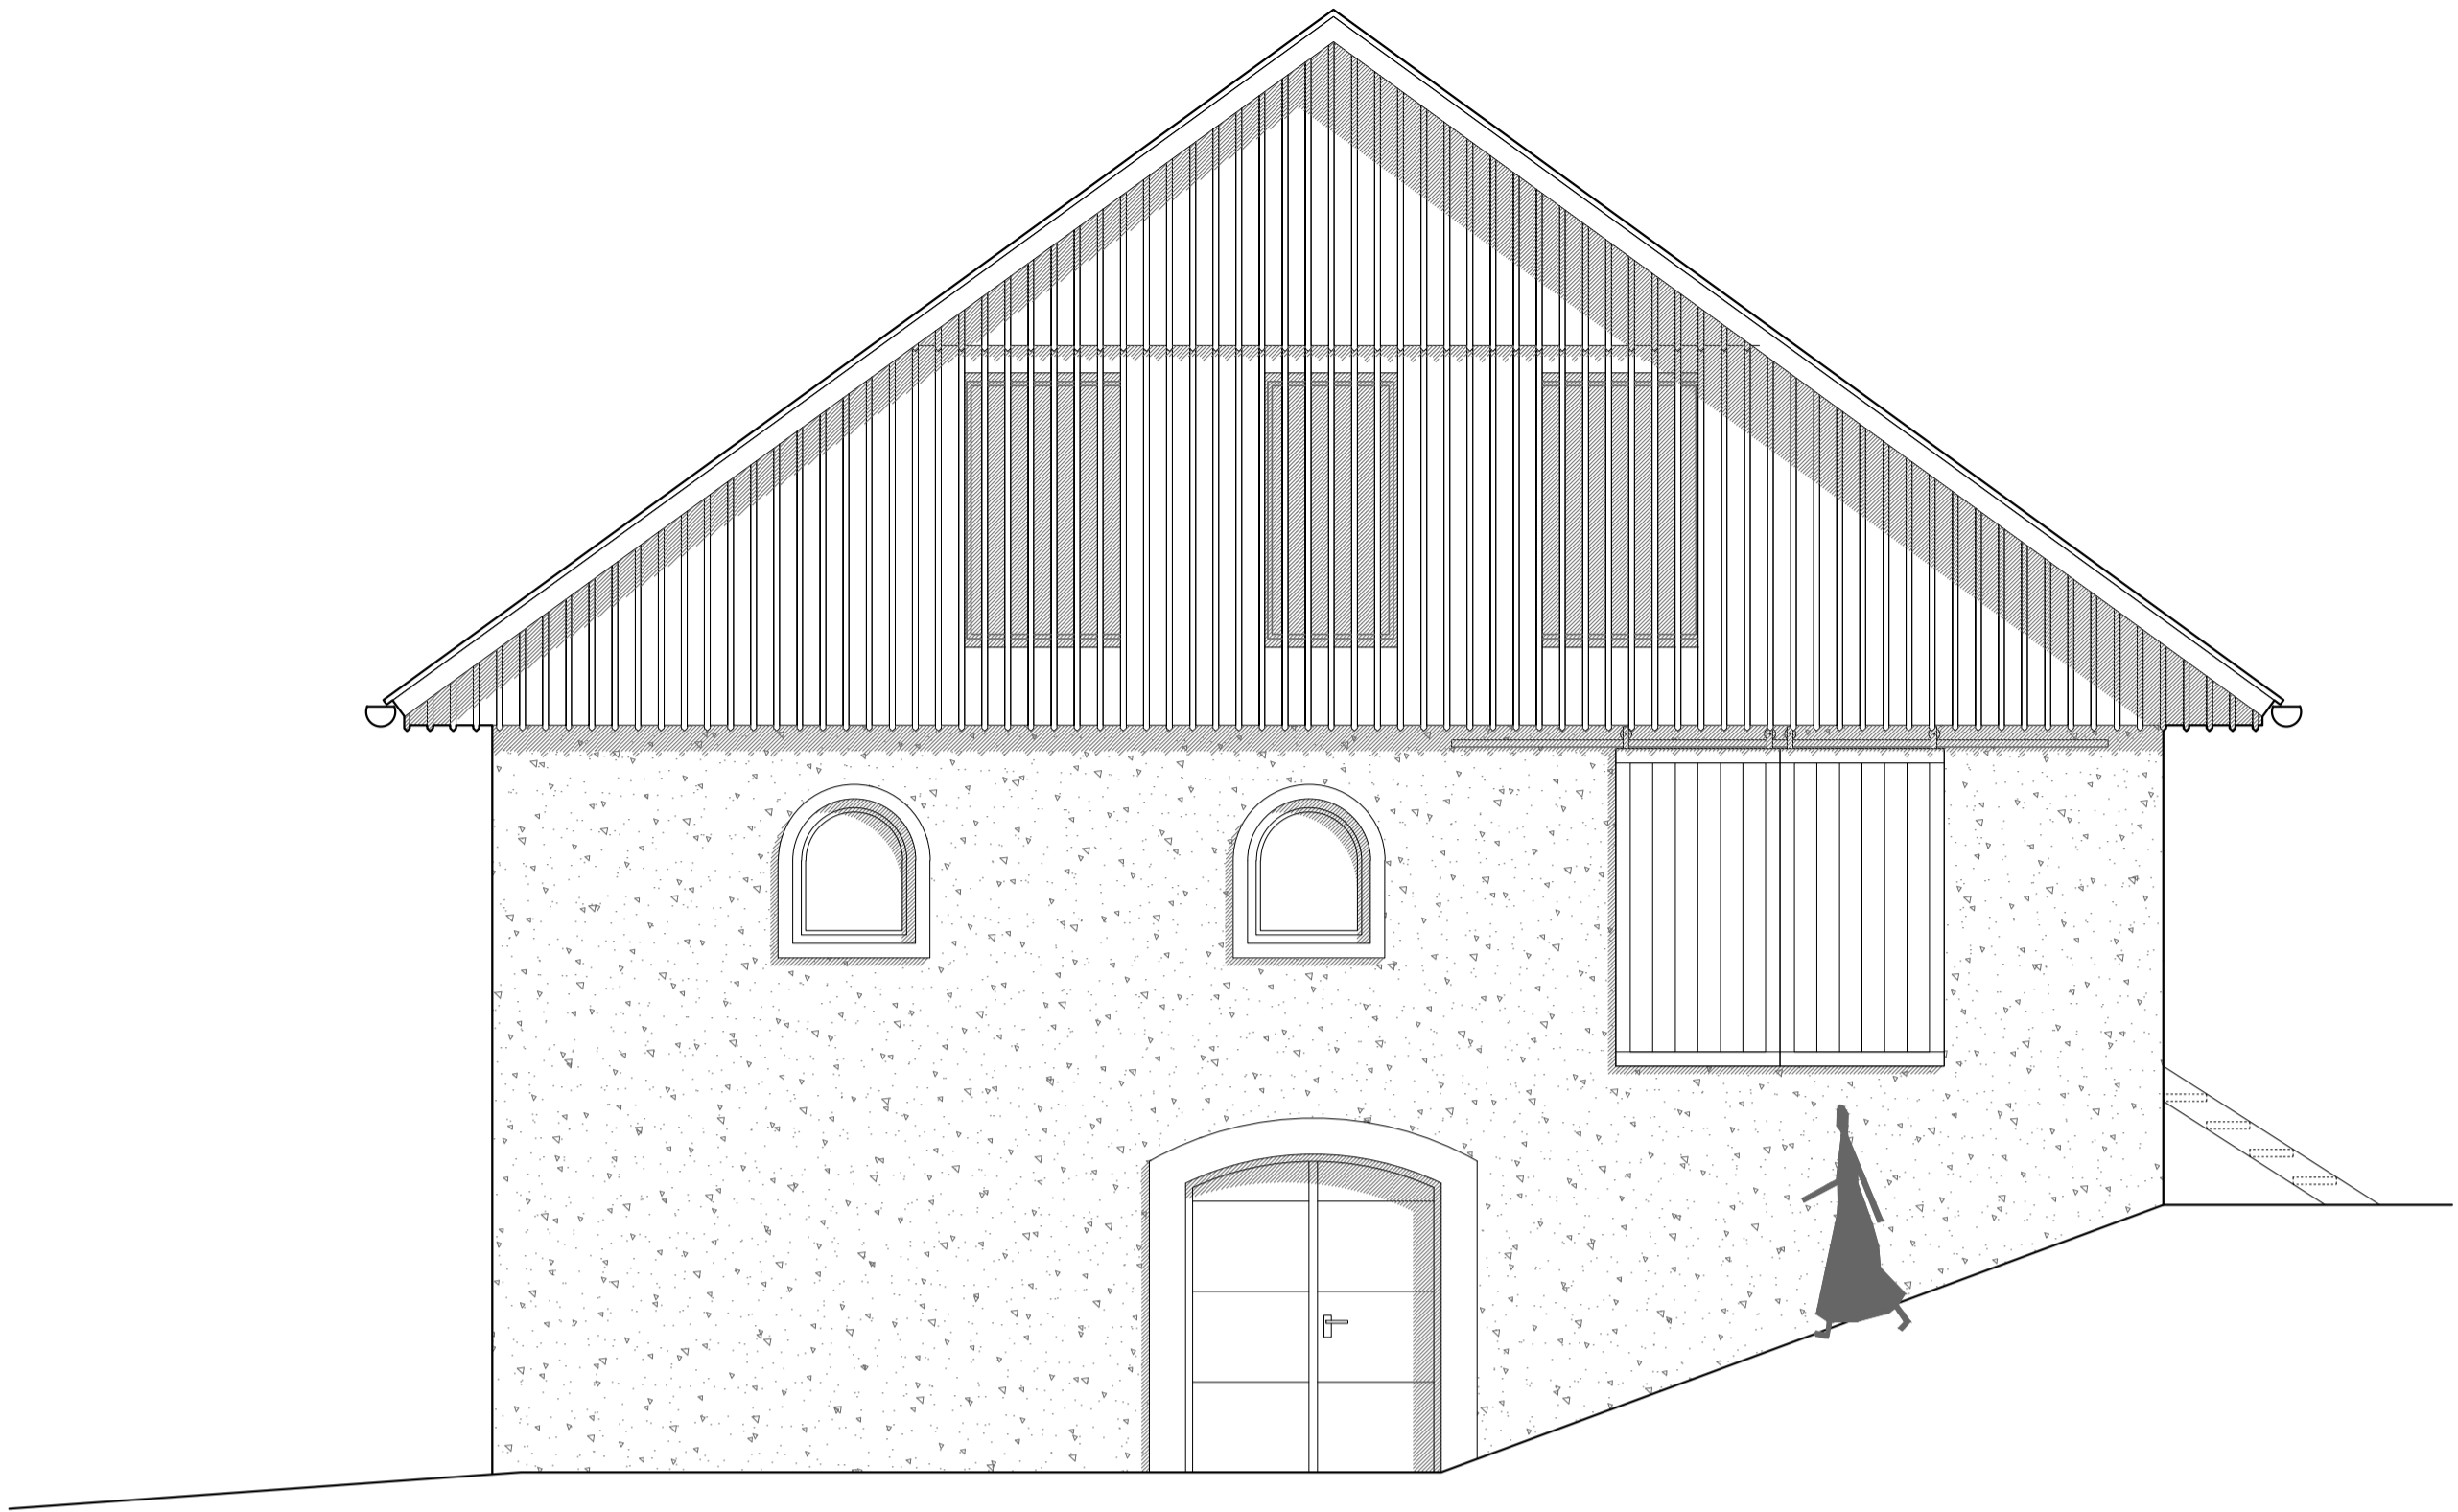

SEVERO-VZHODNA FASADA

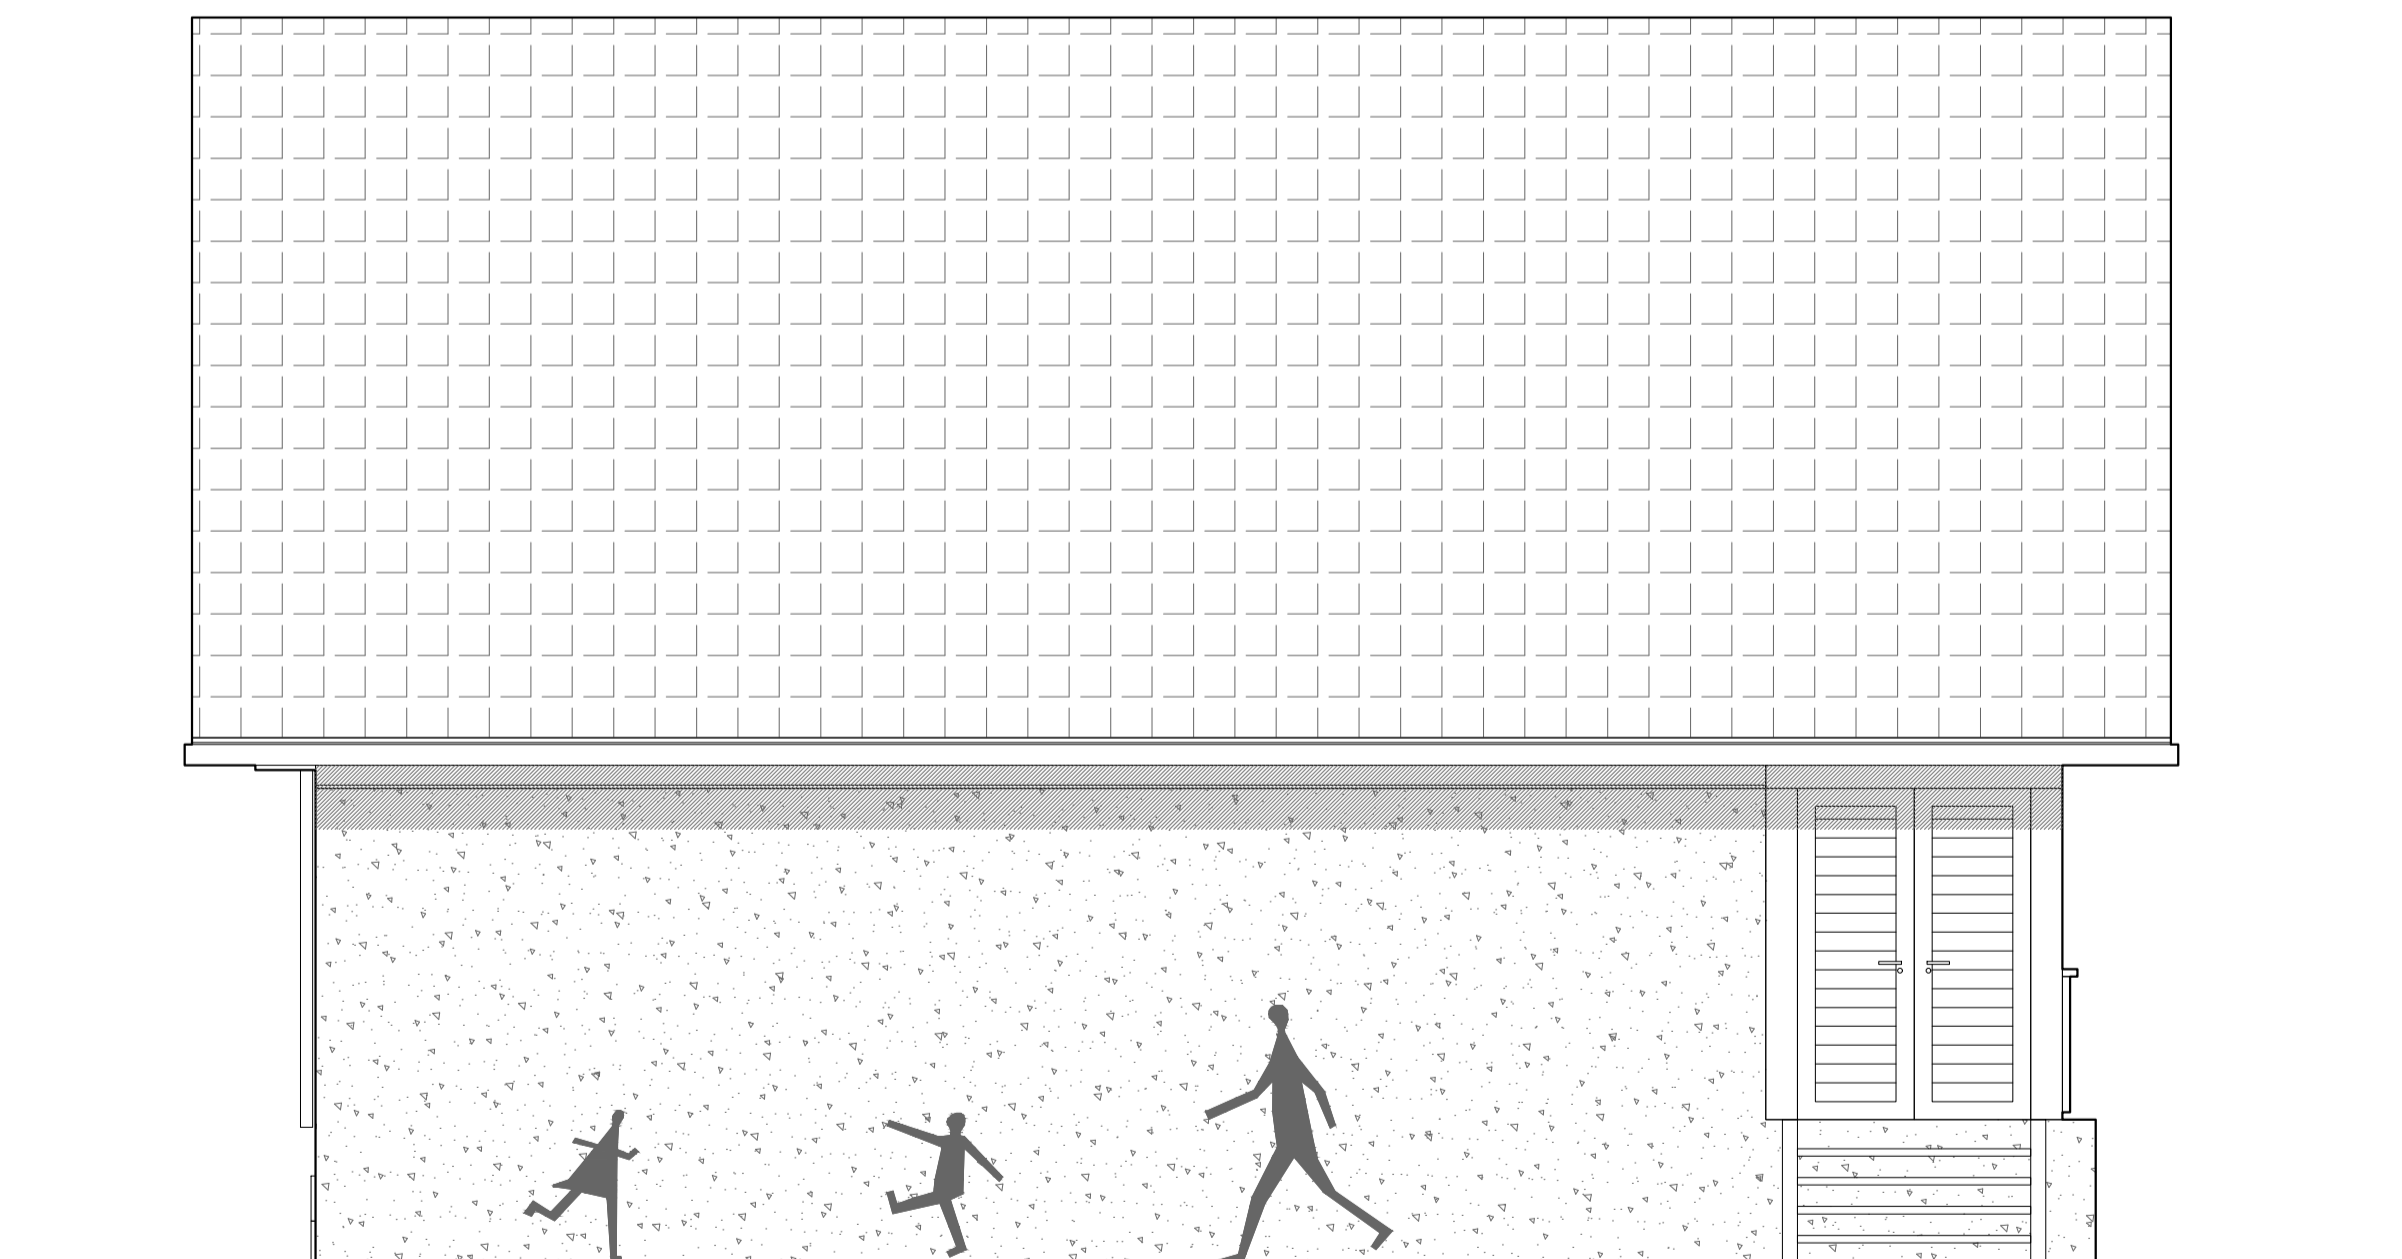


SEVERO-ZAHODNA FASADA




JUGO-ZAHODNA FASADA



JUGO-VZHODNA FASADA




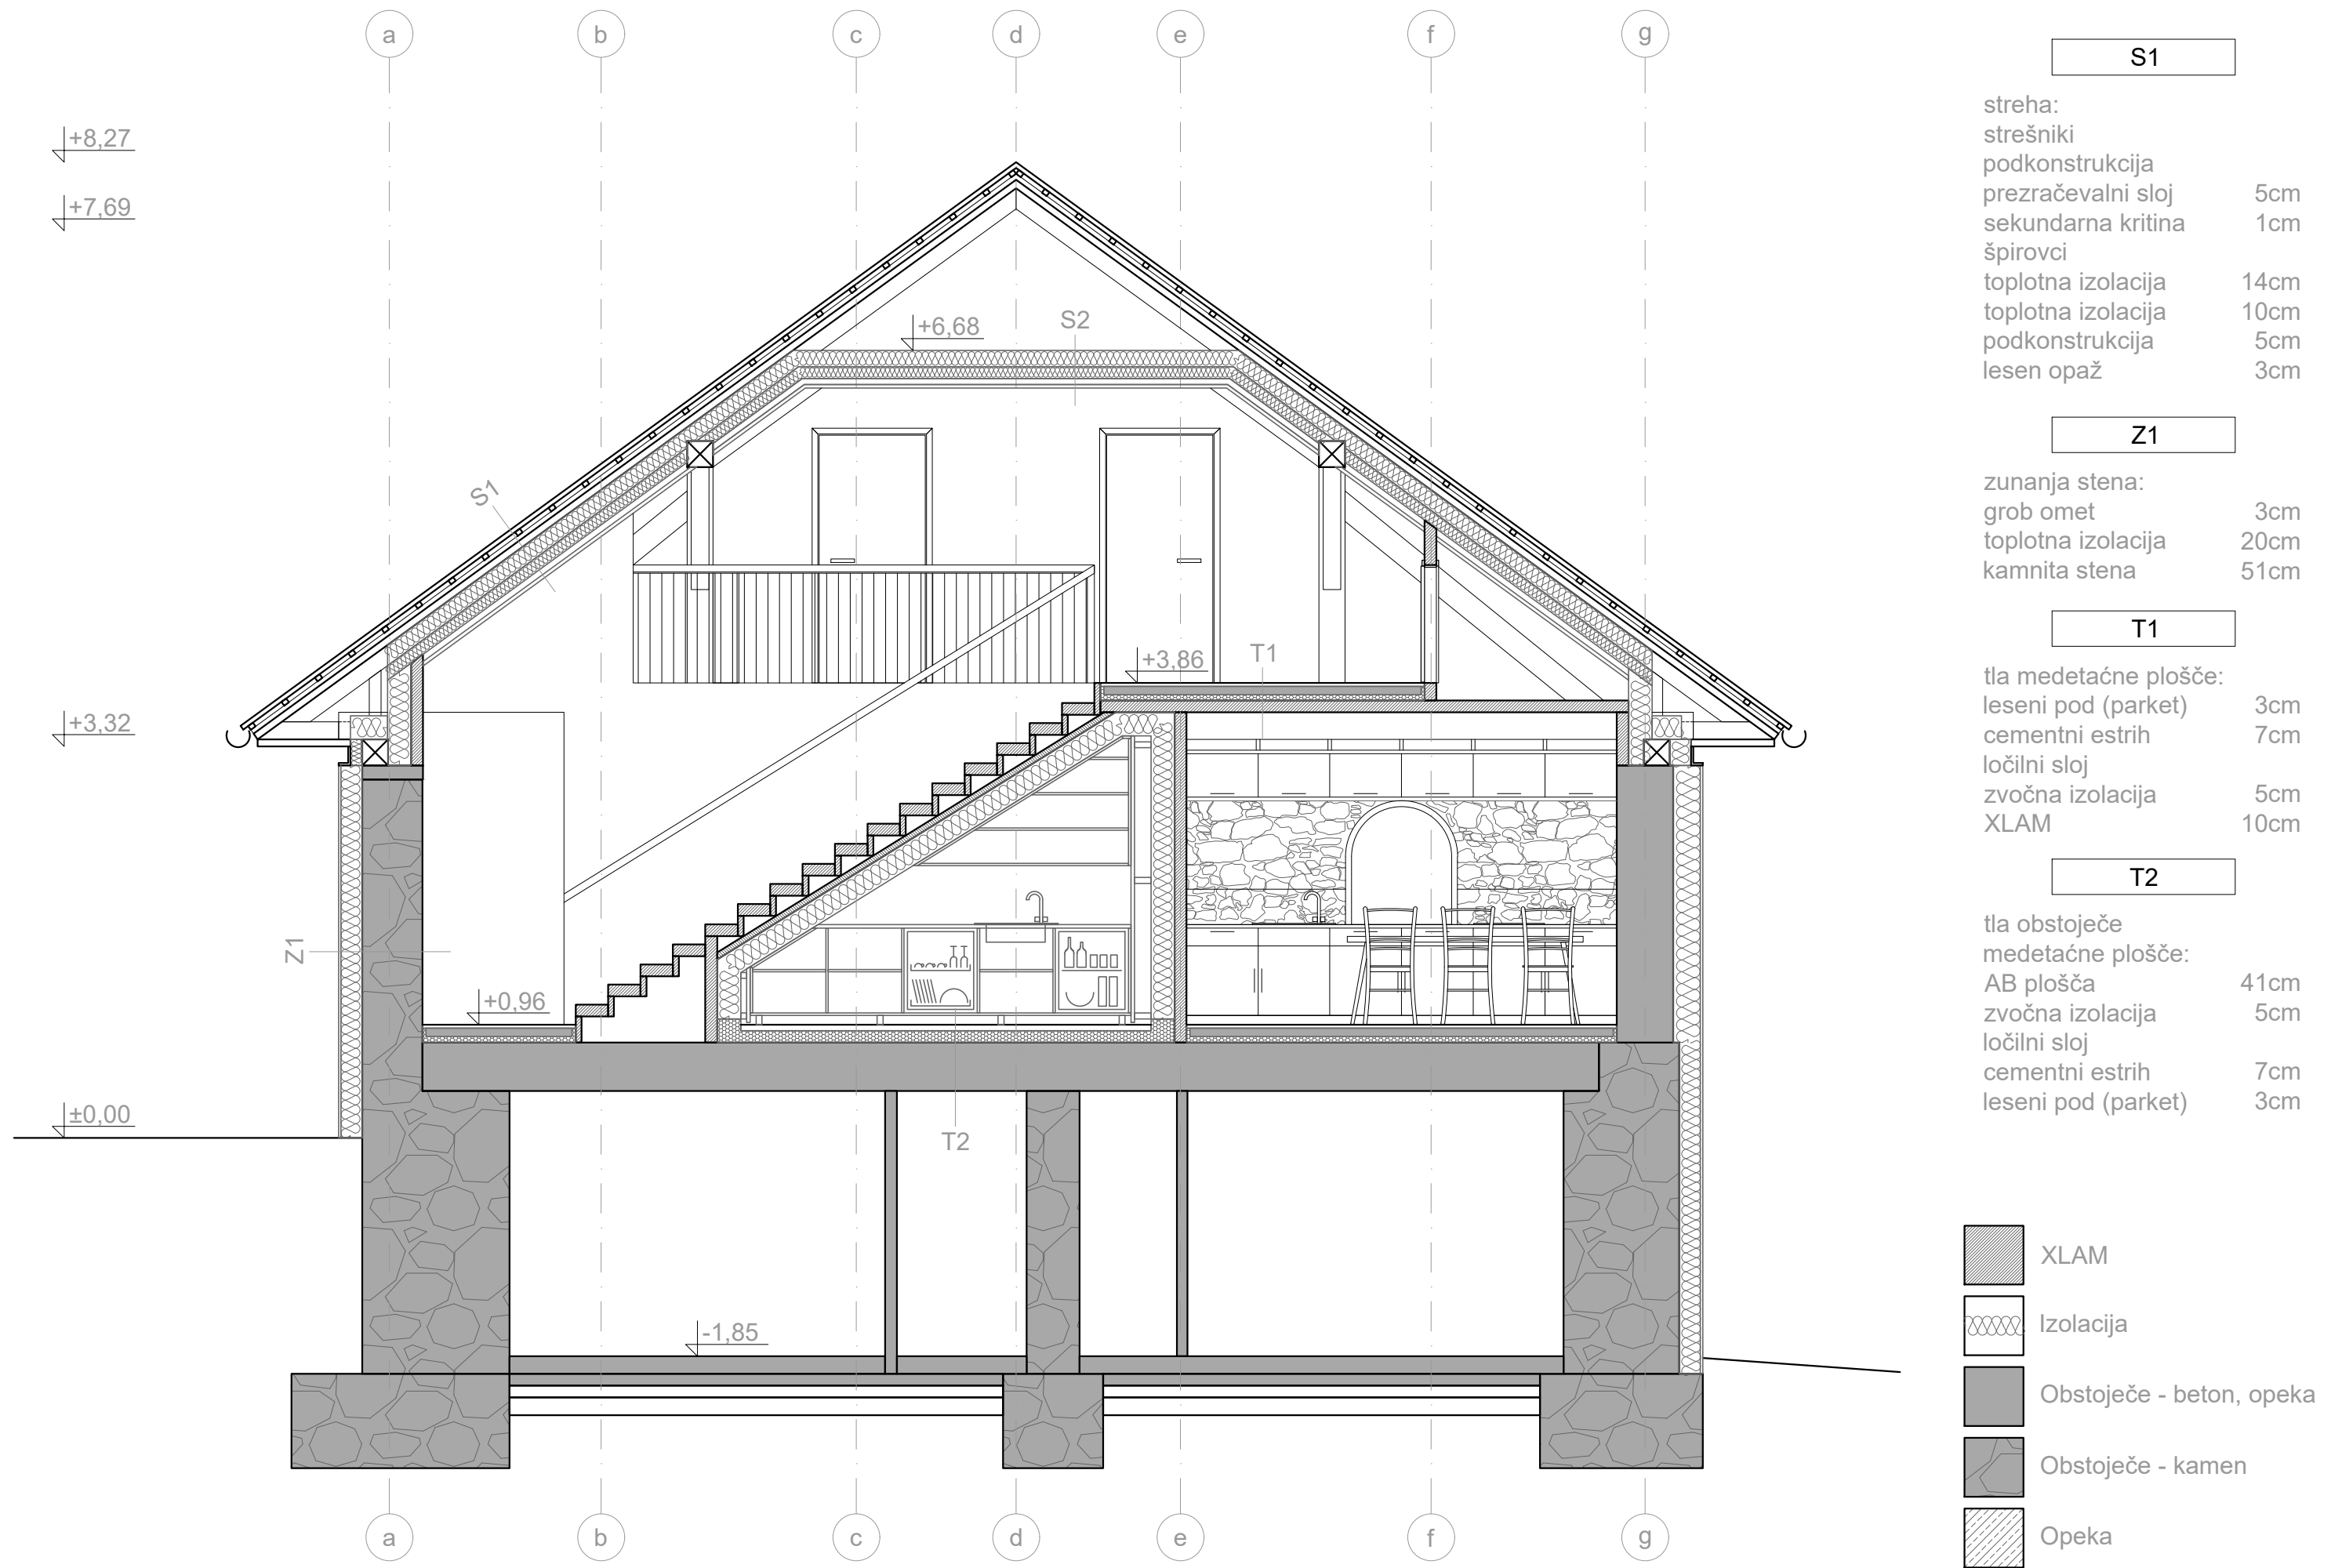




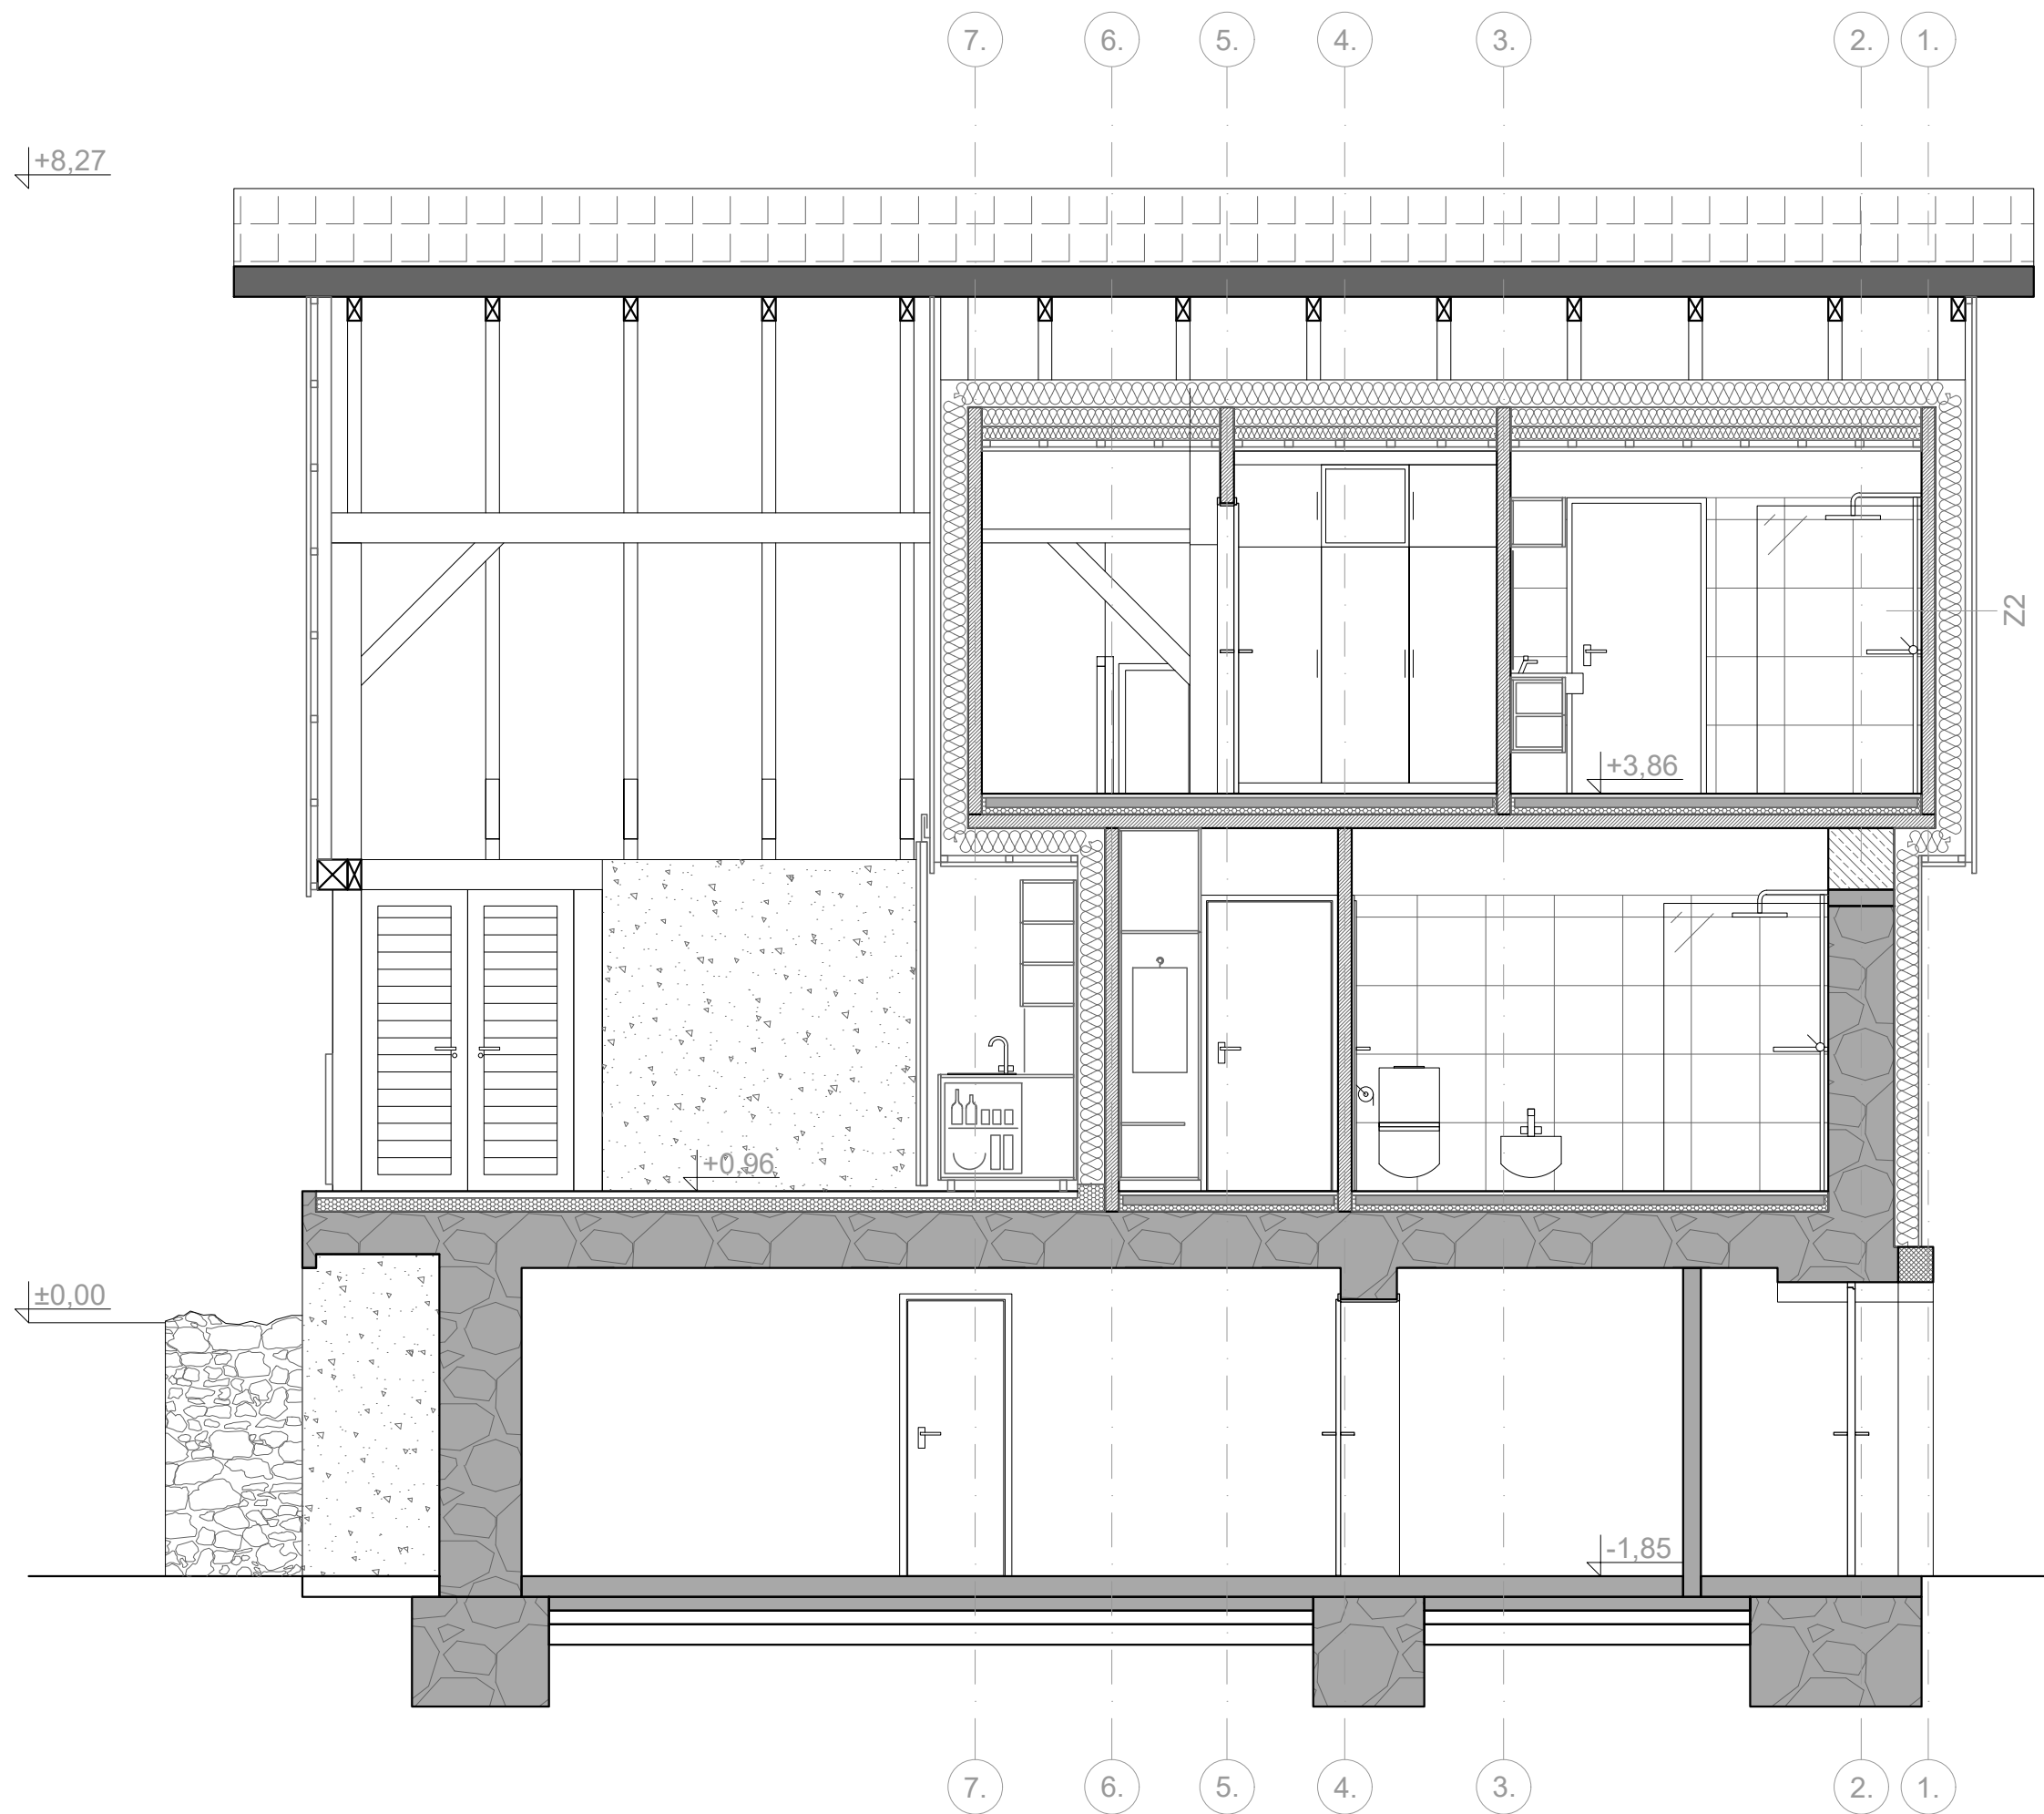


Z2


- zunanja stena:
- lesena fasada 3cm
- podkonstrukcija
- prezračevalni sloj 5cm
- vetrna ovira
- toplotna izolacija 20cm
- XLAM 10cm
- mavčna plošča 3cm
- ploščice 3cm

-  XLAM
-  Izolacija
-  Obstoječe - beton, opeka
-  Obstoječe - kamen
-  Opeka

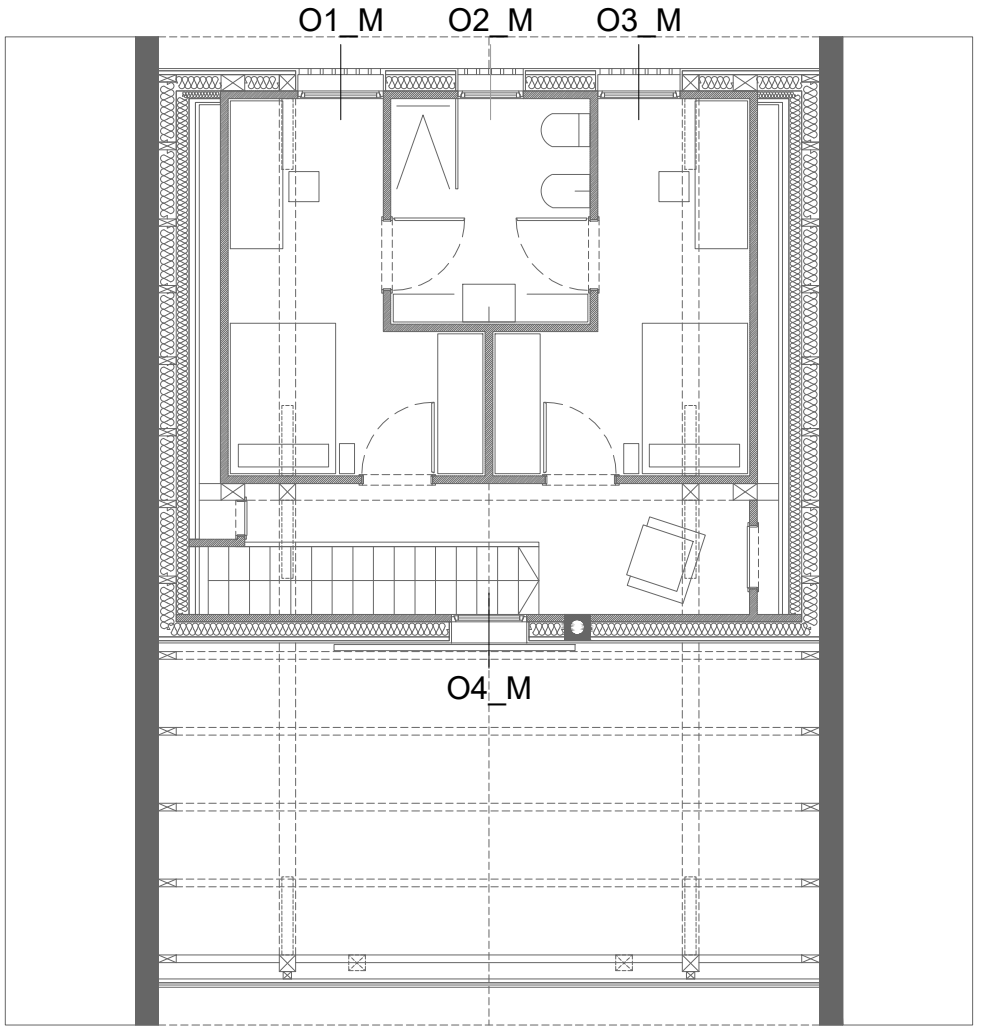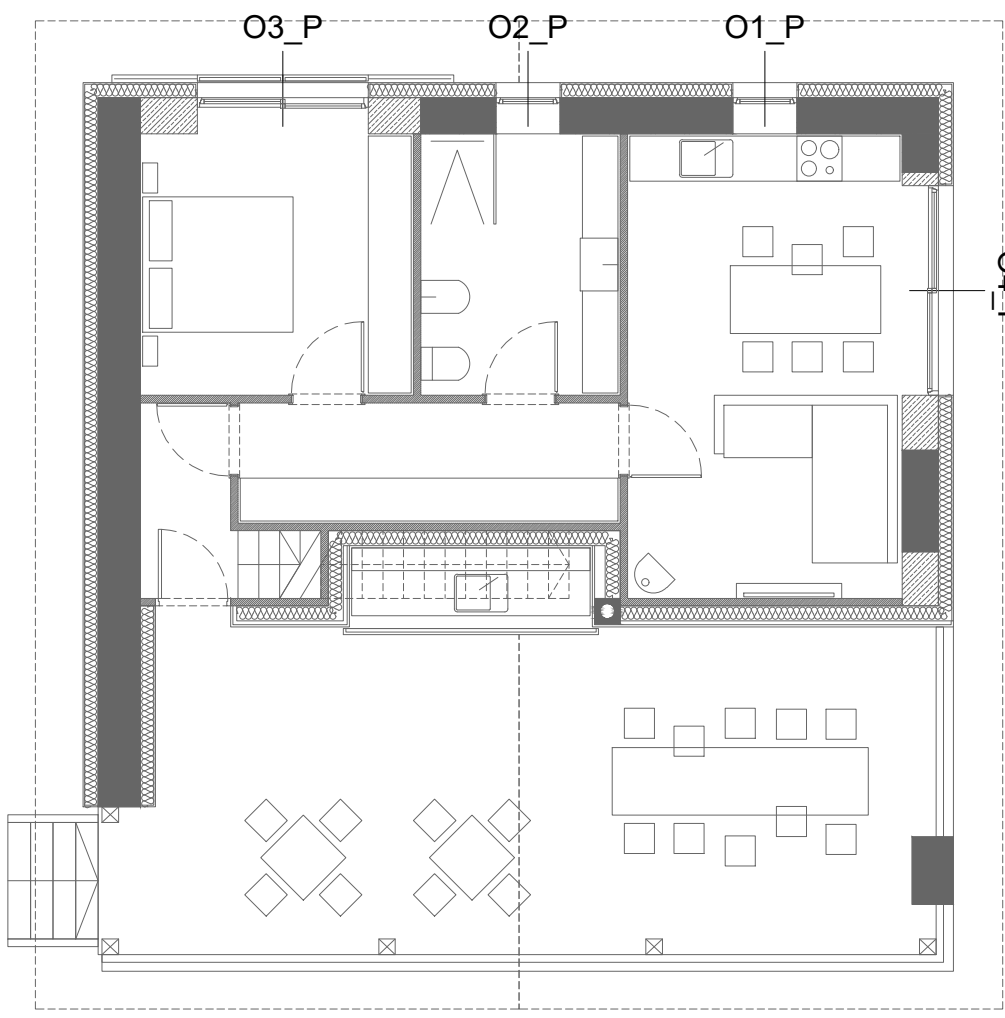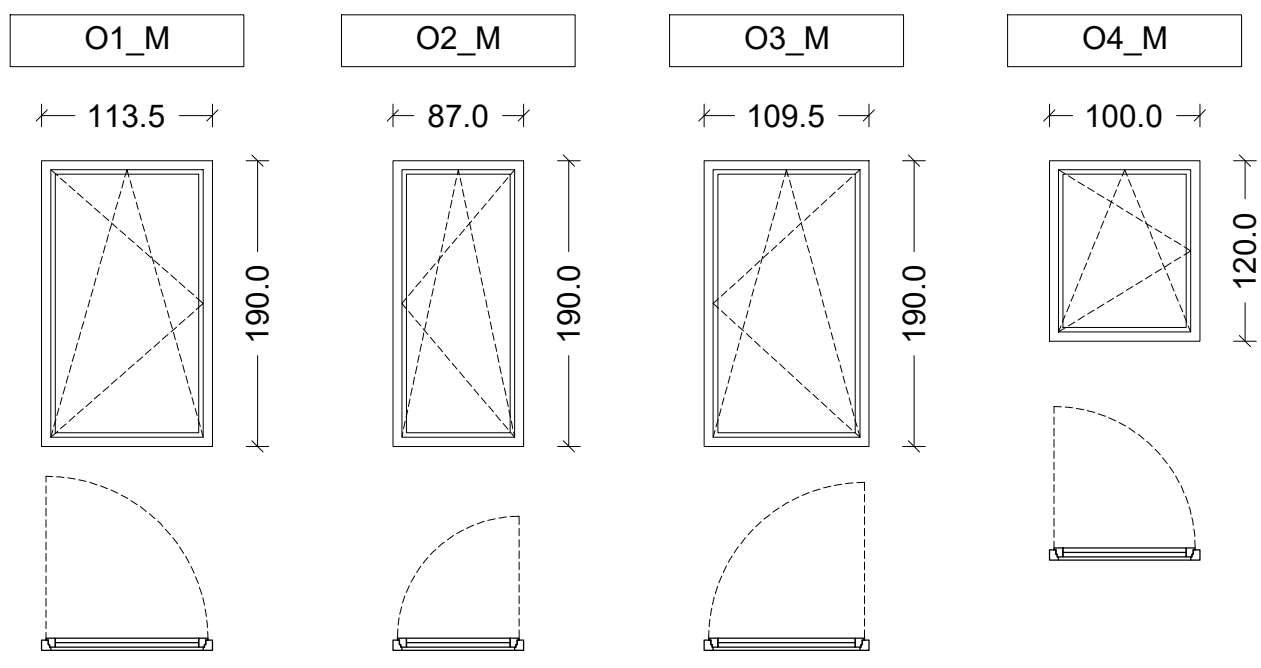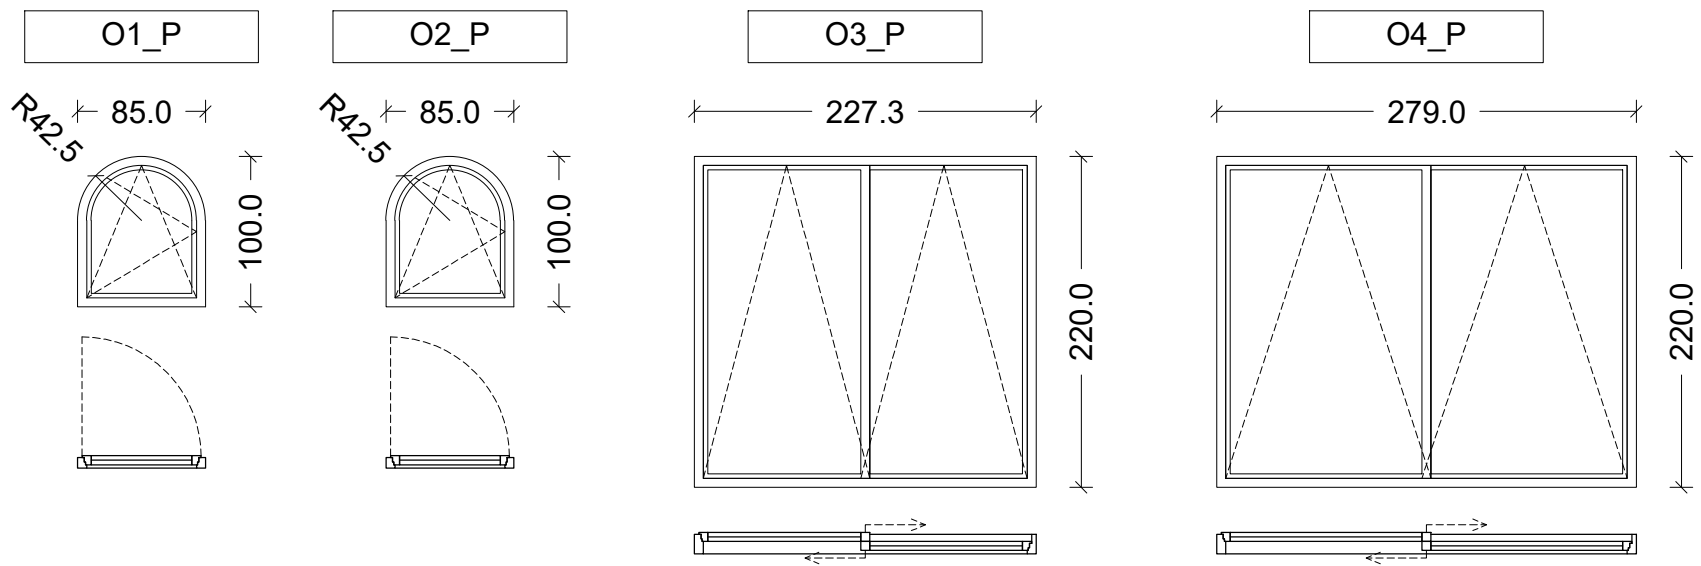

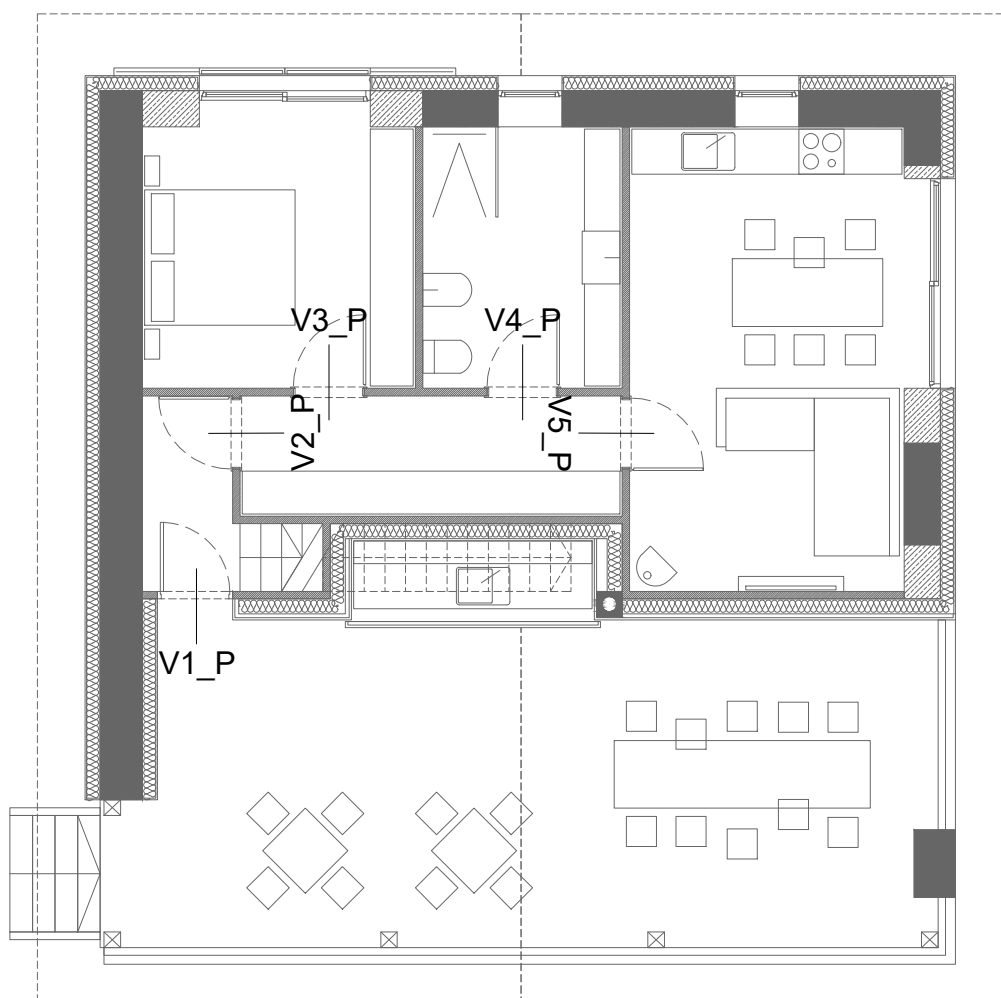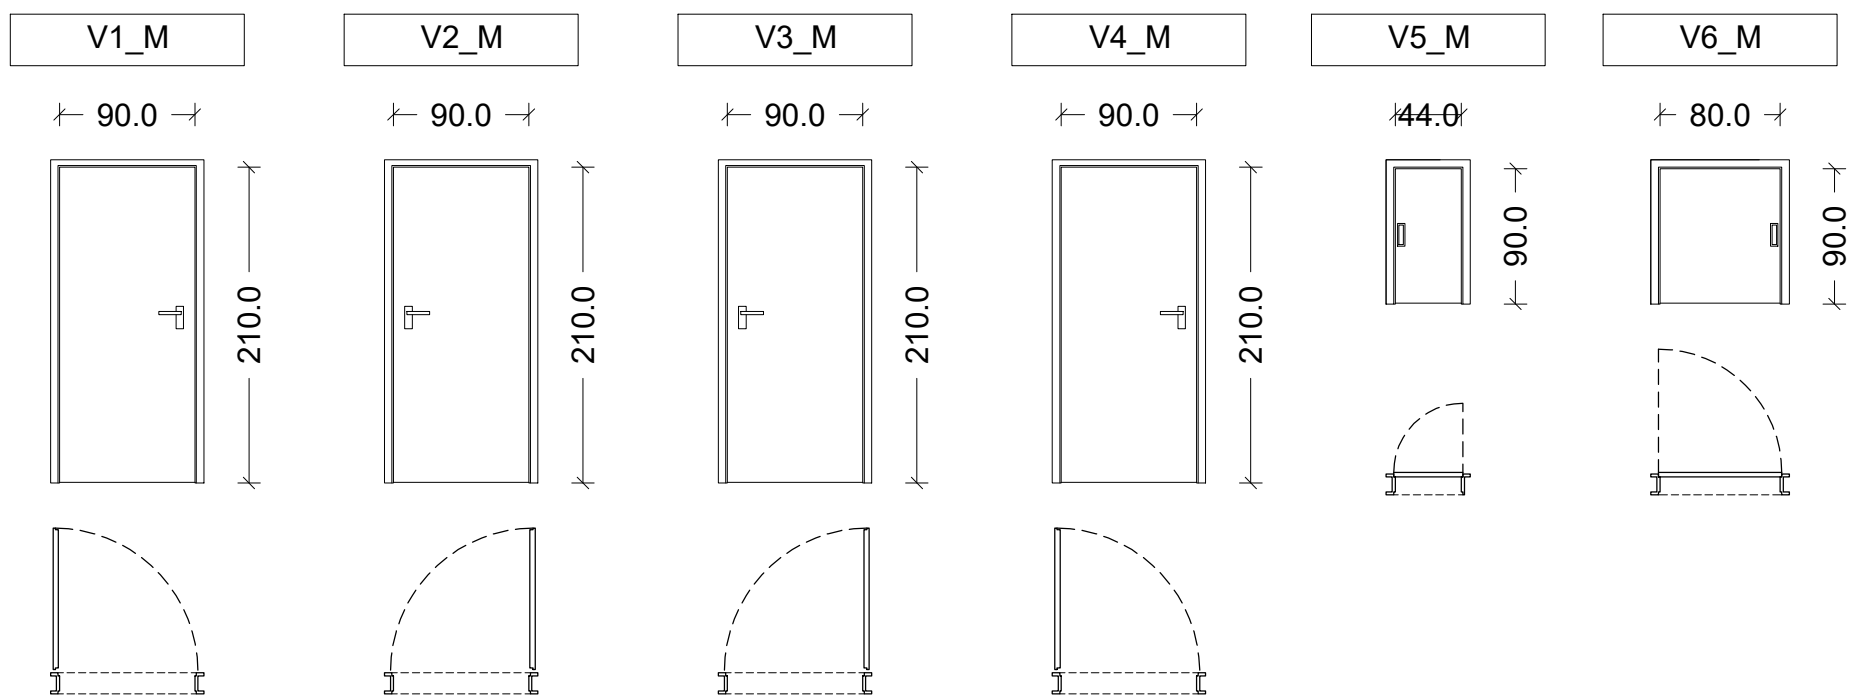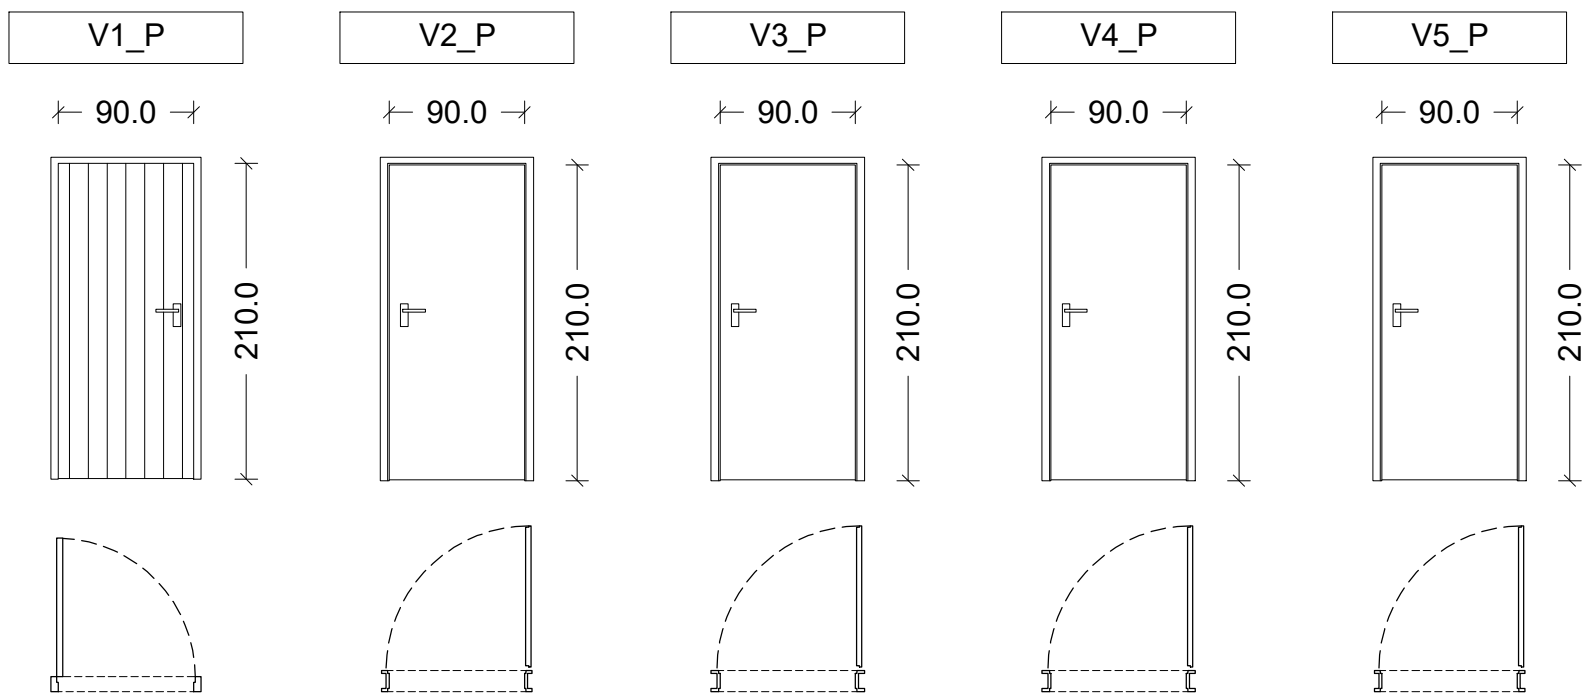

TLORIS PRTLIČJA | 1:100

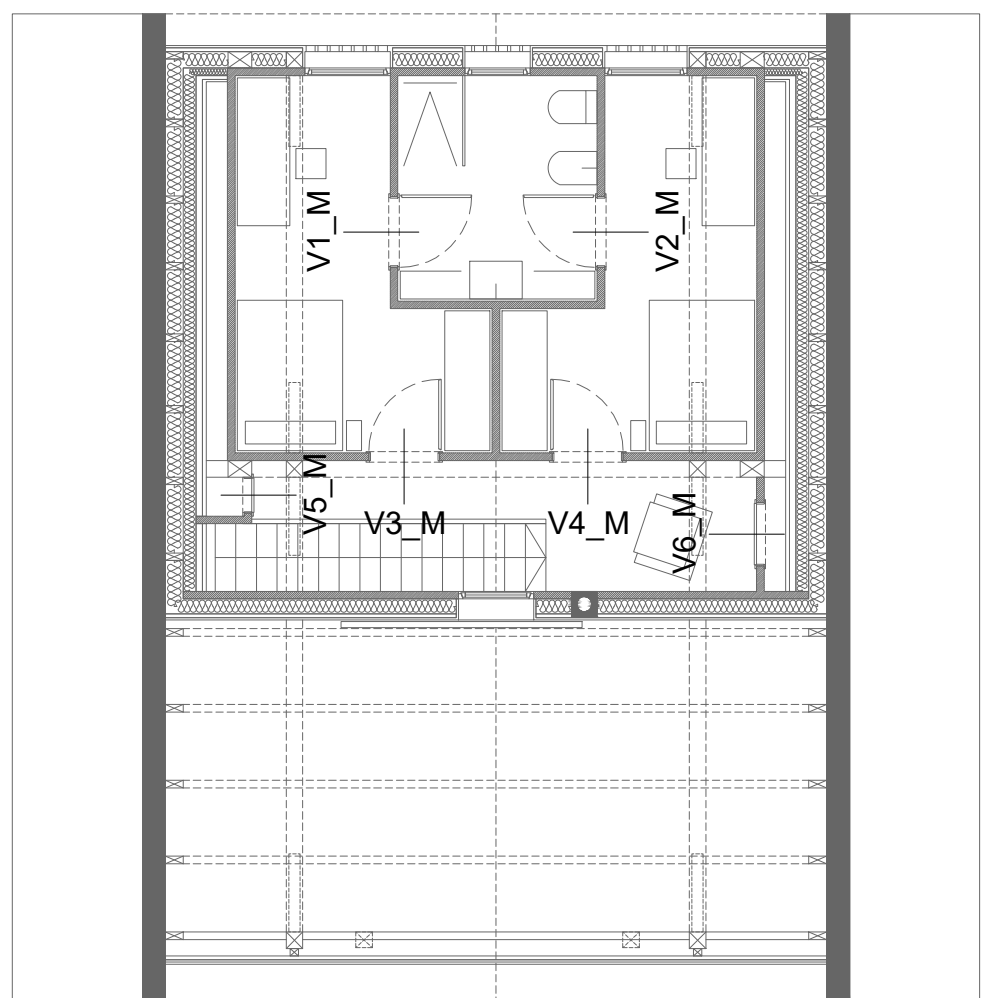

TLORIS MANSARDE | 1:100