


# TLORIS NADSTROPJA

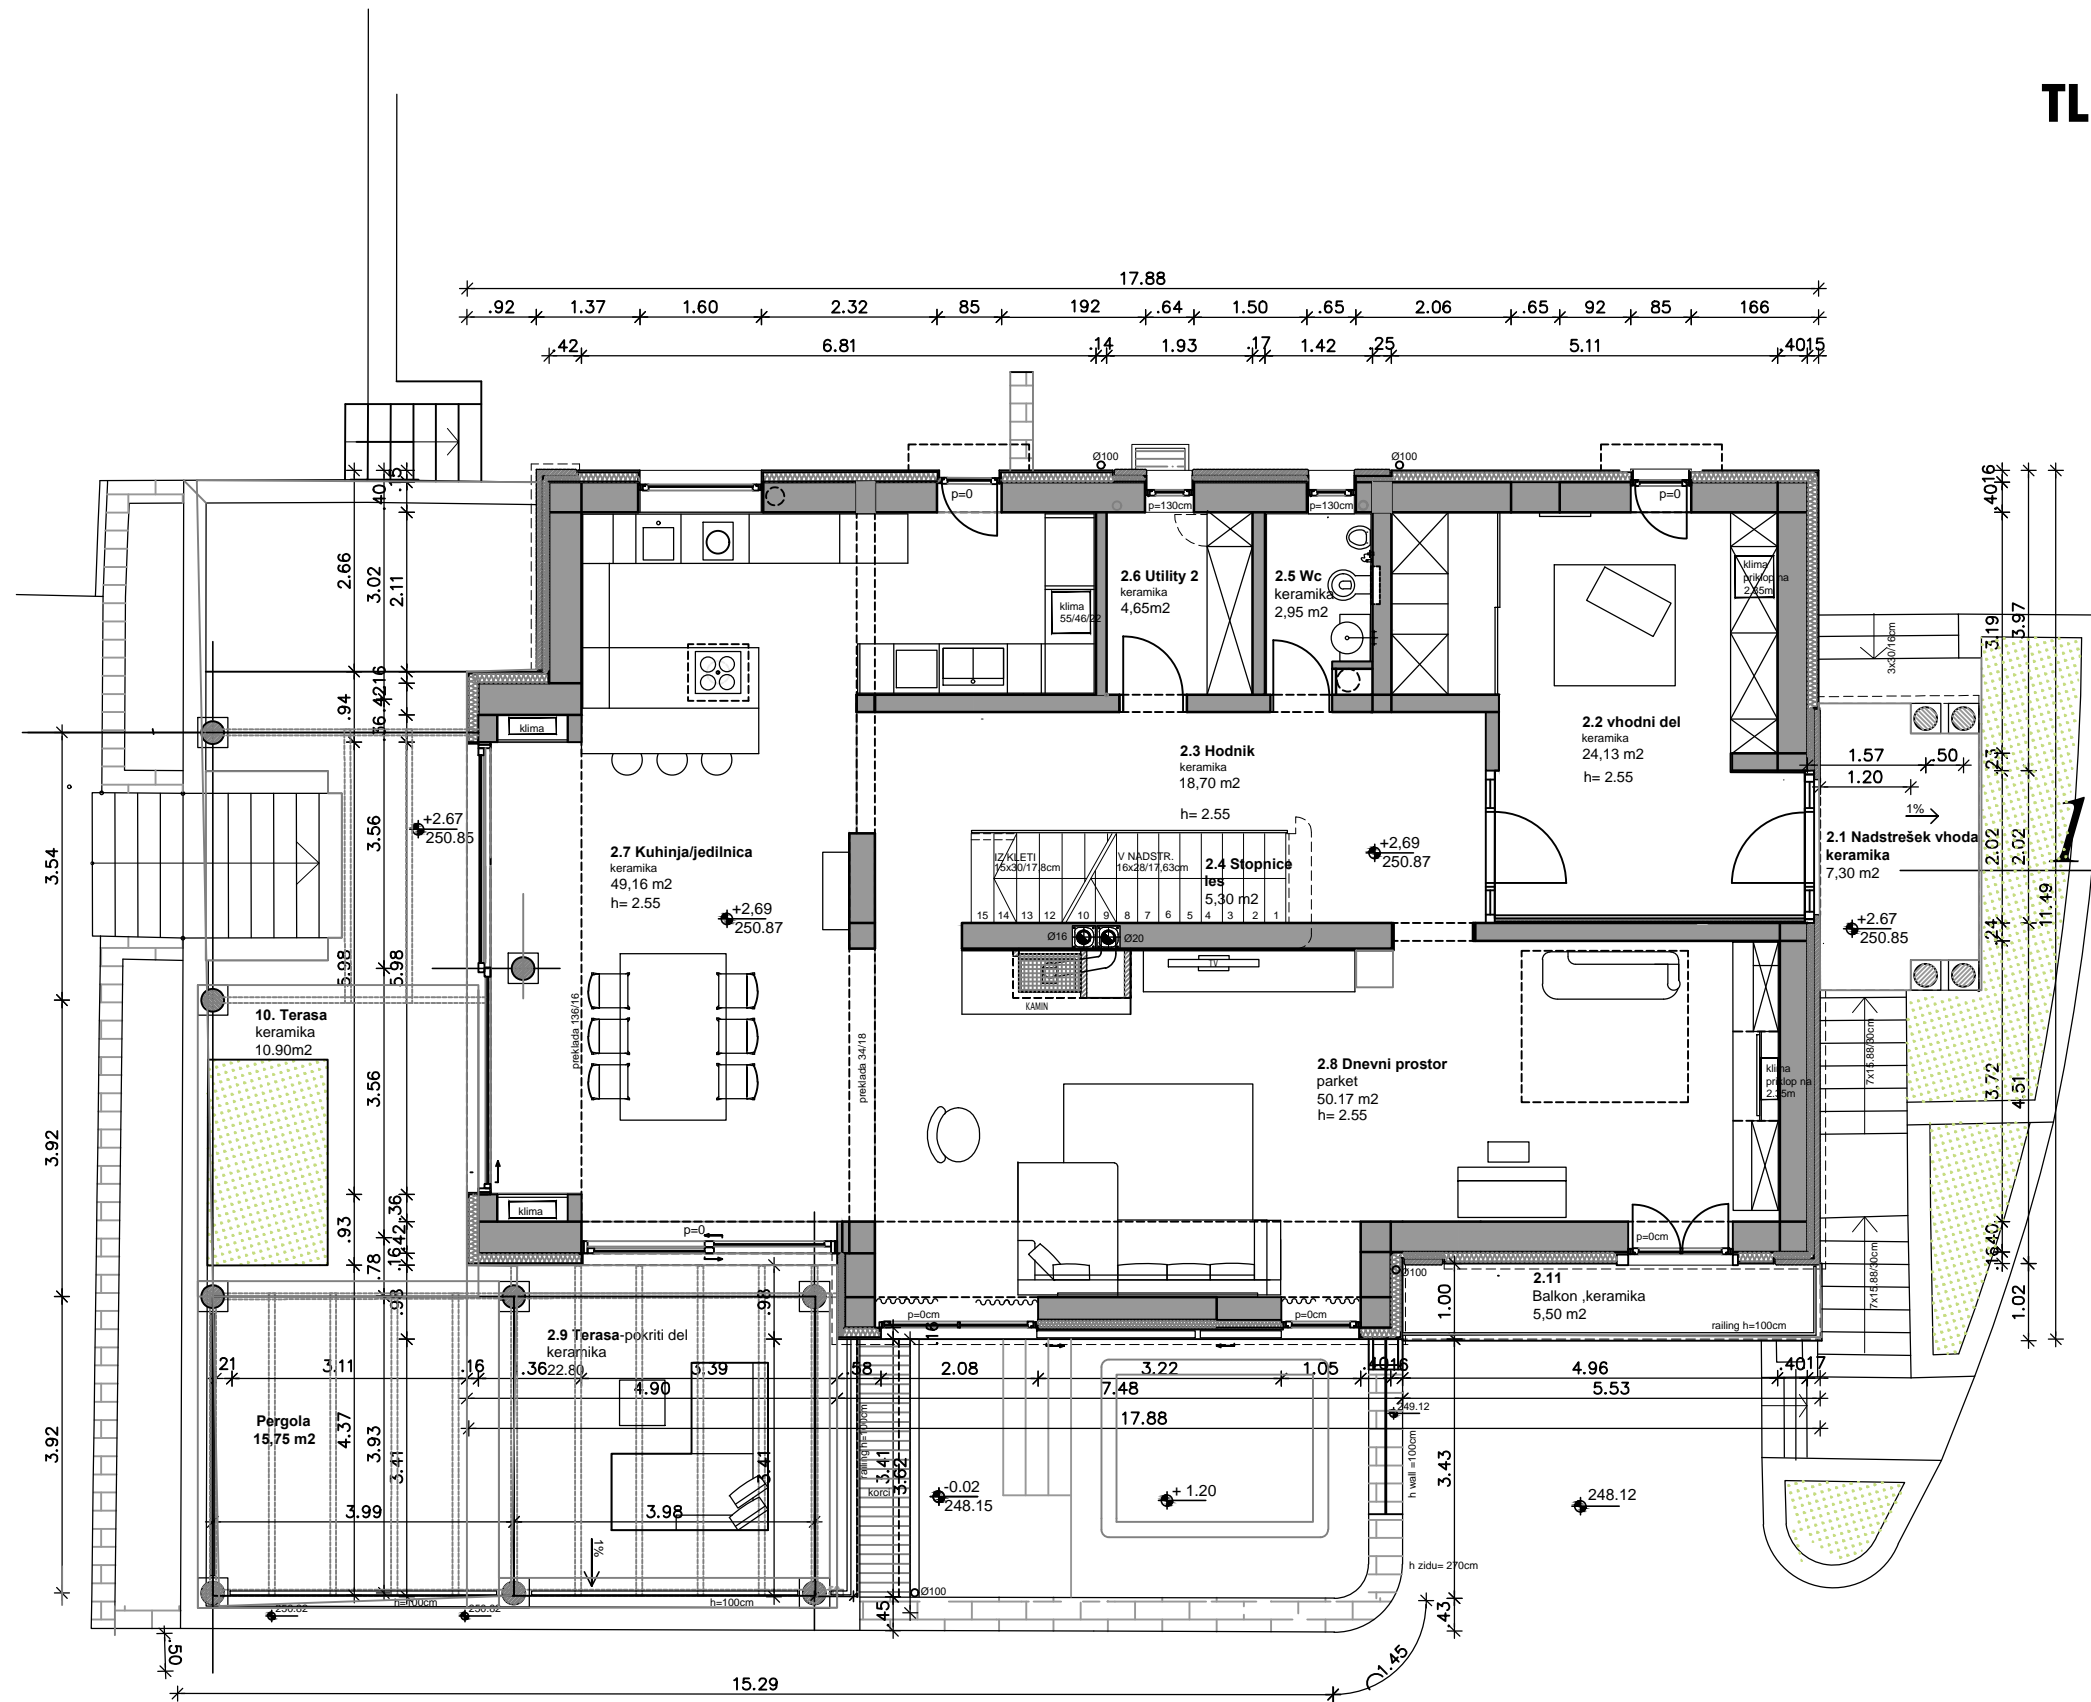

objekt	
vsebina risbe	TLORIS 1.NADSTROPJA
merilo	1:100
št.lista	3