
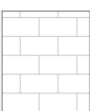

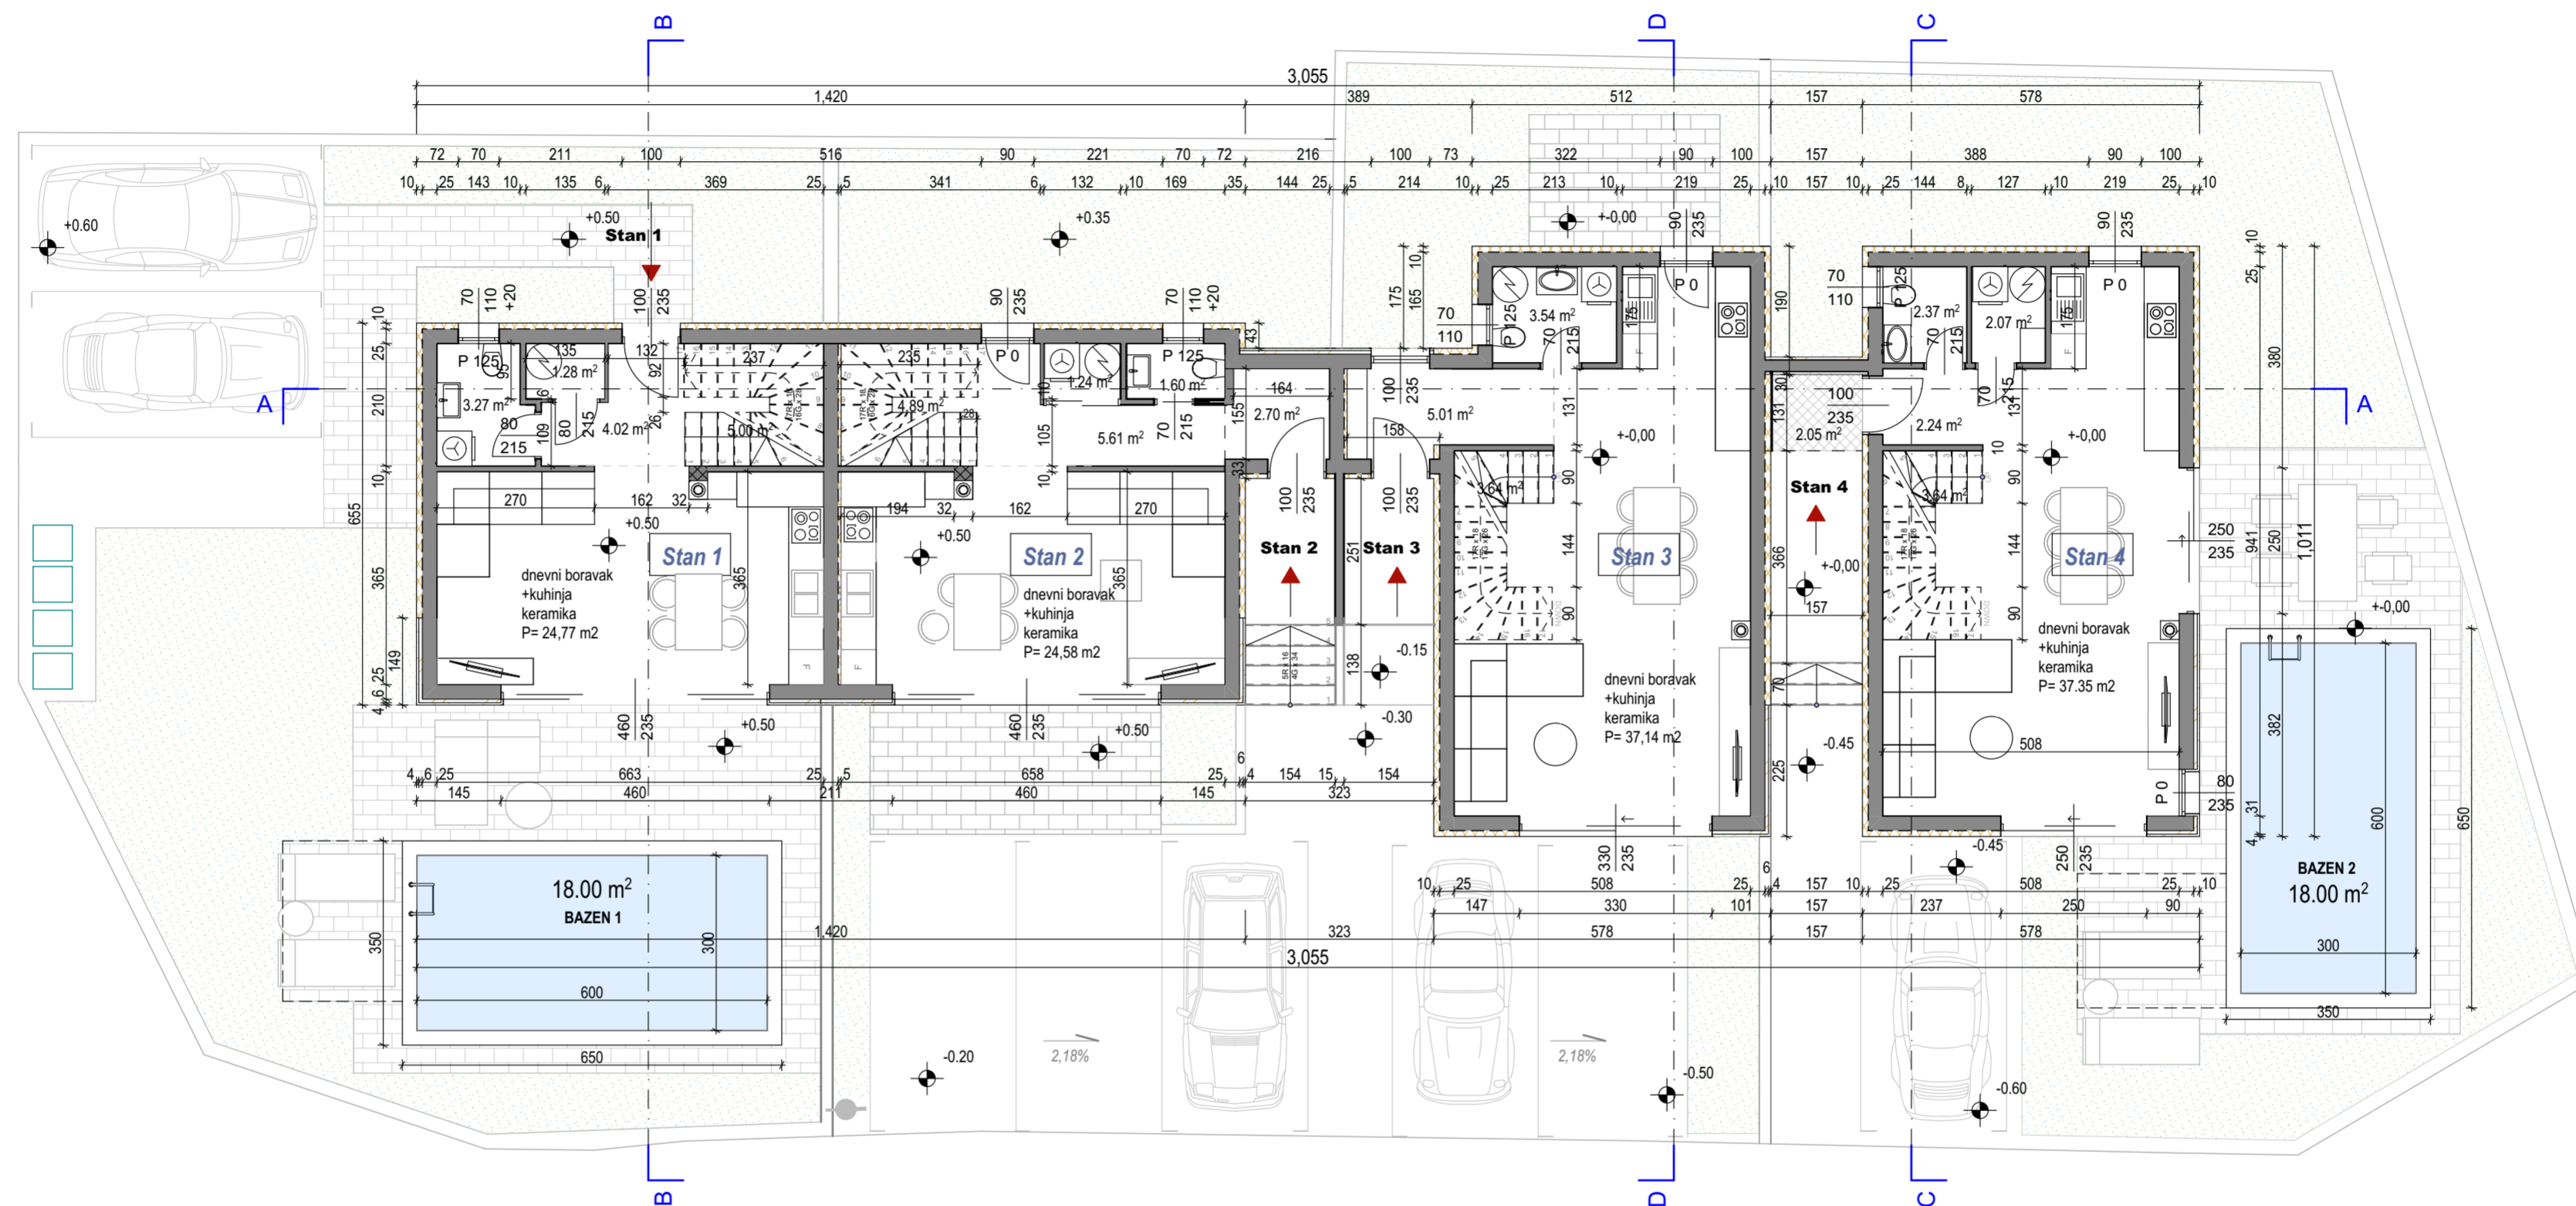


-  ZELENE POVRŠINE
-  KAMENO ILI KERAMIČKO POPOLOČENJE
-  BETON -tlakavac



STAN 1

- | | |
|---|--|
| <i>prostorije u prizemlju</i> | <i>prostorije na prvom katu</i> |
| - dnevni boravak i kuhinja = 24,77 m ² | - stubište = 4,55 m ² |
| - predprostor = 4,02 m ² | - predprostor = 3,11 m ² |
| - stubište = 5,00 m ² | - soba 1 = 11,79 m ² |
| - WC = 3,27 m ² | - soba 2 = 11,84 m ² |
| - utility = 1,28 m ² | - kupaona = 5,55 m ² |
| Ukupno prizemlje = 38,34 m² | Ukupno prvi kat = 36,84 m² |

SVEUKUPNO STAN 1 = 75,18 m²

STAN 2

- | | |
|---|--|
| <i>prostorije u prizemlju</i> | <i>prostorije na prvom katu</i> |
| - dnevni boravak i kuhinja = 24,58 m ² | - stubište = 4,44 m ² |
| - predprostor = 2,70 m ² | - predprostor = 3,11 m ² |
| - hodnik = 5,61 m ² | - soba 1 = 11,61 m ² |
| - stubište = 4,89 m ² | - soba 2 = 11,84 m ² |
| - WC = 1,60 m ² | - kupaona = 5,55 m ² |
| - utility = 1,24 m ² | Ukupno prvi kat = 36,55 m² |
| Ukupno prizemlje = 40,62 m² | |

SVEUKUPNO STAN 2 = 77,17 m²

STAN 3


- | | |
|---|--|
| <i>prostorije u prizemlju</i> | <i>prostorije na prvom katu</i> |
| - dnevni boravak i kuhinja = 37,14 m ² | - stubište = 4,15 m ² |
| - predprostor = 5,01 m ² | - predprostor = 4,82 m ² |
| - stubište = 3,64 m ² | - soba 1 = 10,35 m ² |
| - WC = 3,54 m ² | - kupaona 1 = 4,19 m ² |
| Ukupno prizemlje = 49,33 m² | - soba 2 = 9,98 m ² |
| | - soba 3 = 6,21 m ² |
| | - kupaona 2 = 4,89 m ² |
| | Ukupno prvi kat = 44,59 m² |


SVEUKUPNO STAN 3 = 93,92 m²

STAN 4

- | | |
|---|---|
| <i>prostorije u prizemlju</i> | <i>prostorije na prvom katu</i> |
| - dnevni boravak i kuhinja = 37,35 m ² | - stubište = 4,33 m ² |
| - predprostor = 2,24 m ² | - predprostor = 4,75 m ² |
| - stubište = 3,64 m ² | - soba 1 = 10,35 m ² |
| - WC = 2,37 m ² | - kupaona 1 = 4,19 m ² |
| - utility = 2,07 m ² | - soba 2 = 8,57 m ² |
| Ukupno prizemlje = 47,67 m² | - soba 3 = 8,74 m ² |
| Nat. ulaz 2,05x0,75 = 1,54 m² | - kupaona 2 = 4,89 m ² |
| | Ukupno prvi kat = 45,82 m² |
| | Nenat.terase 1,90 x0,25 = 0,48 m² |

SVEUKUPNO STAN 4 = 95,51 m²

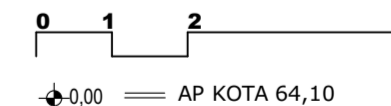

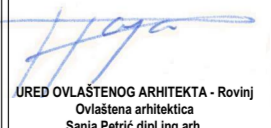TLOCRT PRIZEMLJA		
INVESTITOR	CONSULTING & ENGINEERING STUDIO D.O.O. STANCIJA ROSELLO 1, NOVIGRAD-CITTANOVA	glavni projekt
ZAHVAT	Višebitajlska stambena građevina i dva bazena	br.projekta XXII-14/22
LOKACIJA	k.č. 691/20, k.o. Vabriga	MJ 1:100
PROJEKTANT	Sanja Petrić, dipl.ing.arh.	
GL.PROJEKTANT	Sanja Petrić, dipl.ing.arh.	
 SANJA PETRIĆ dipl.ing.arh. Ovlaštena arhitektica A 3089		
Rovinj III/2023		3

