


Tloris temeljev

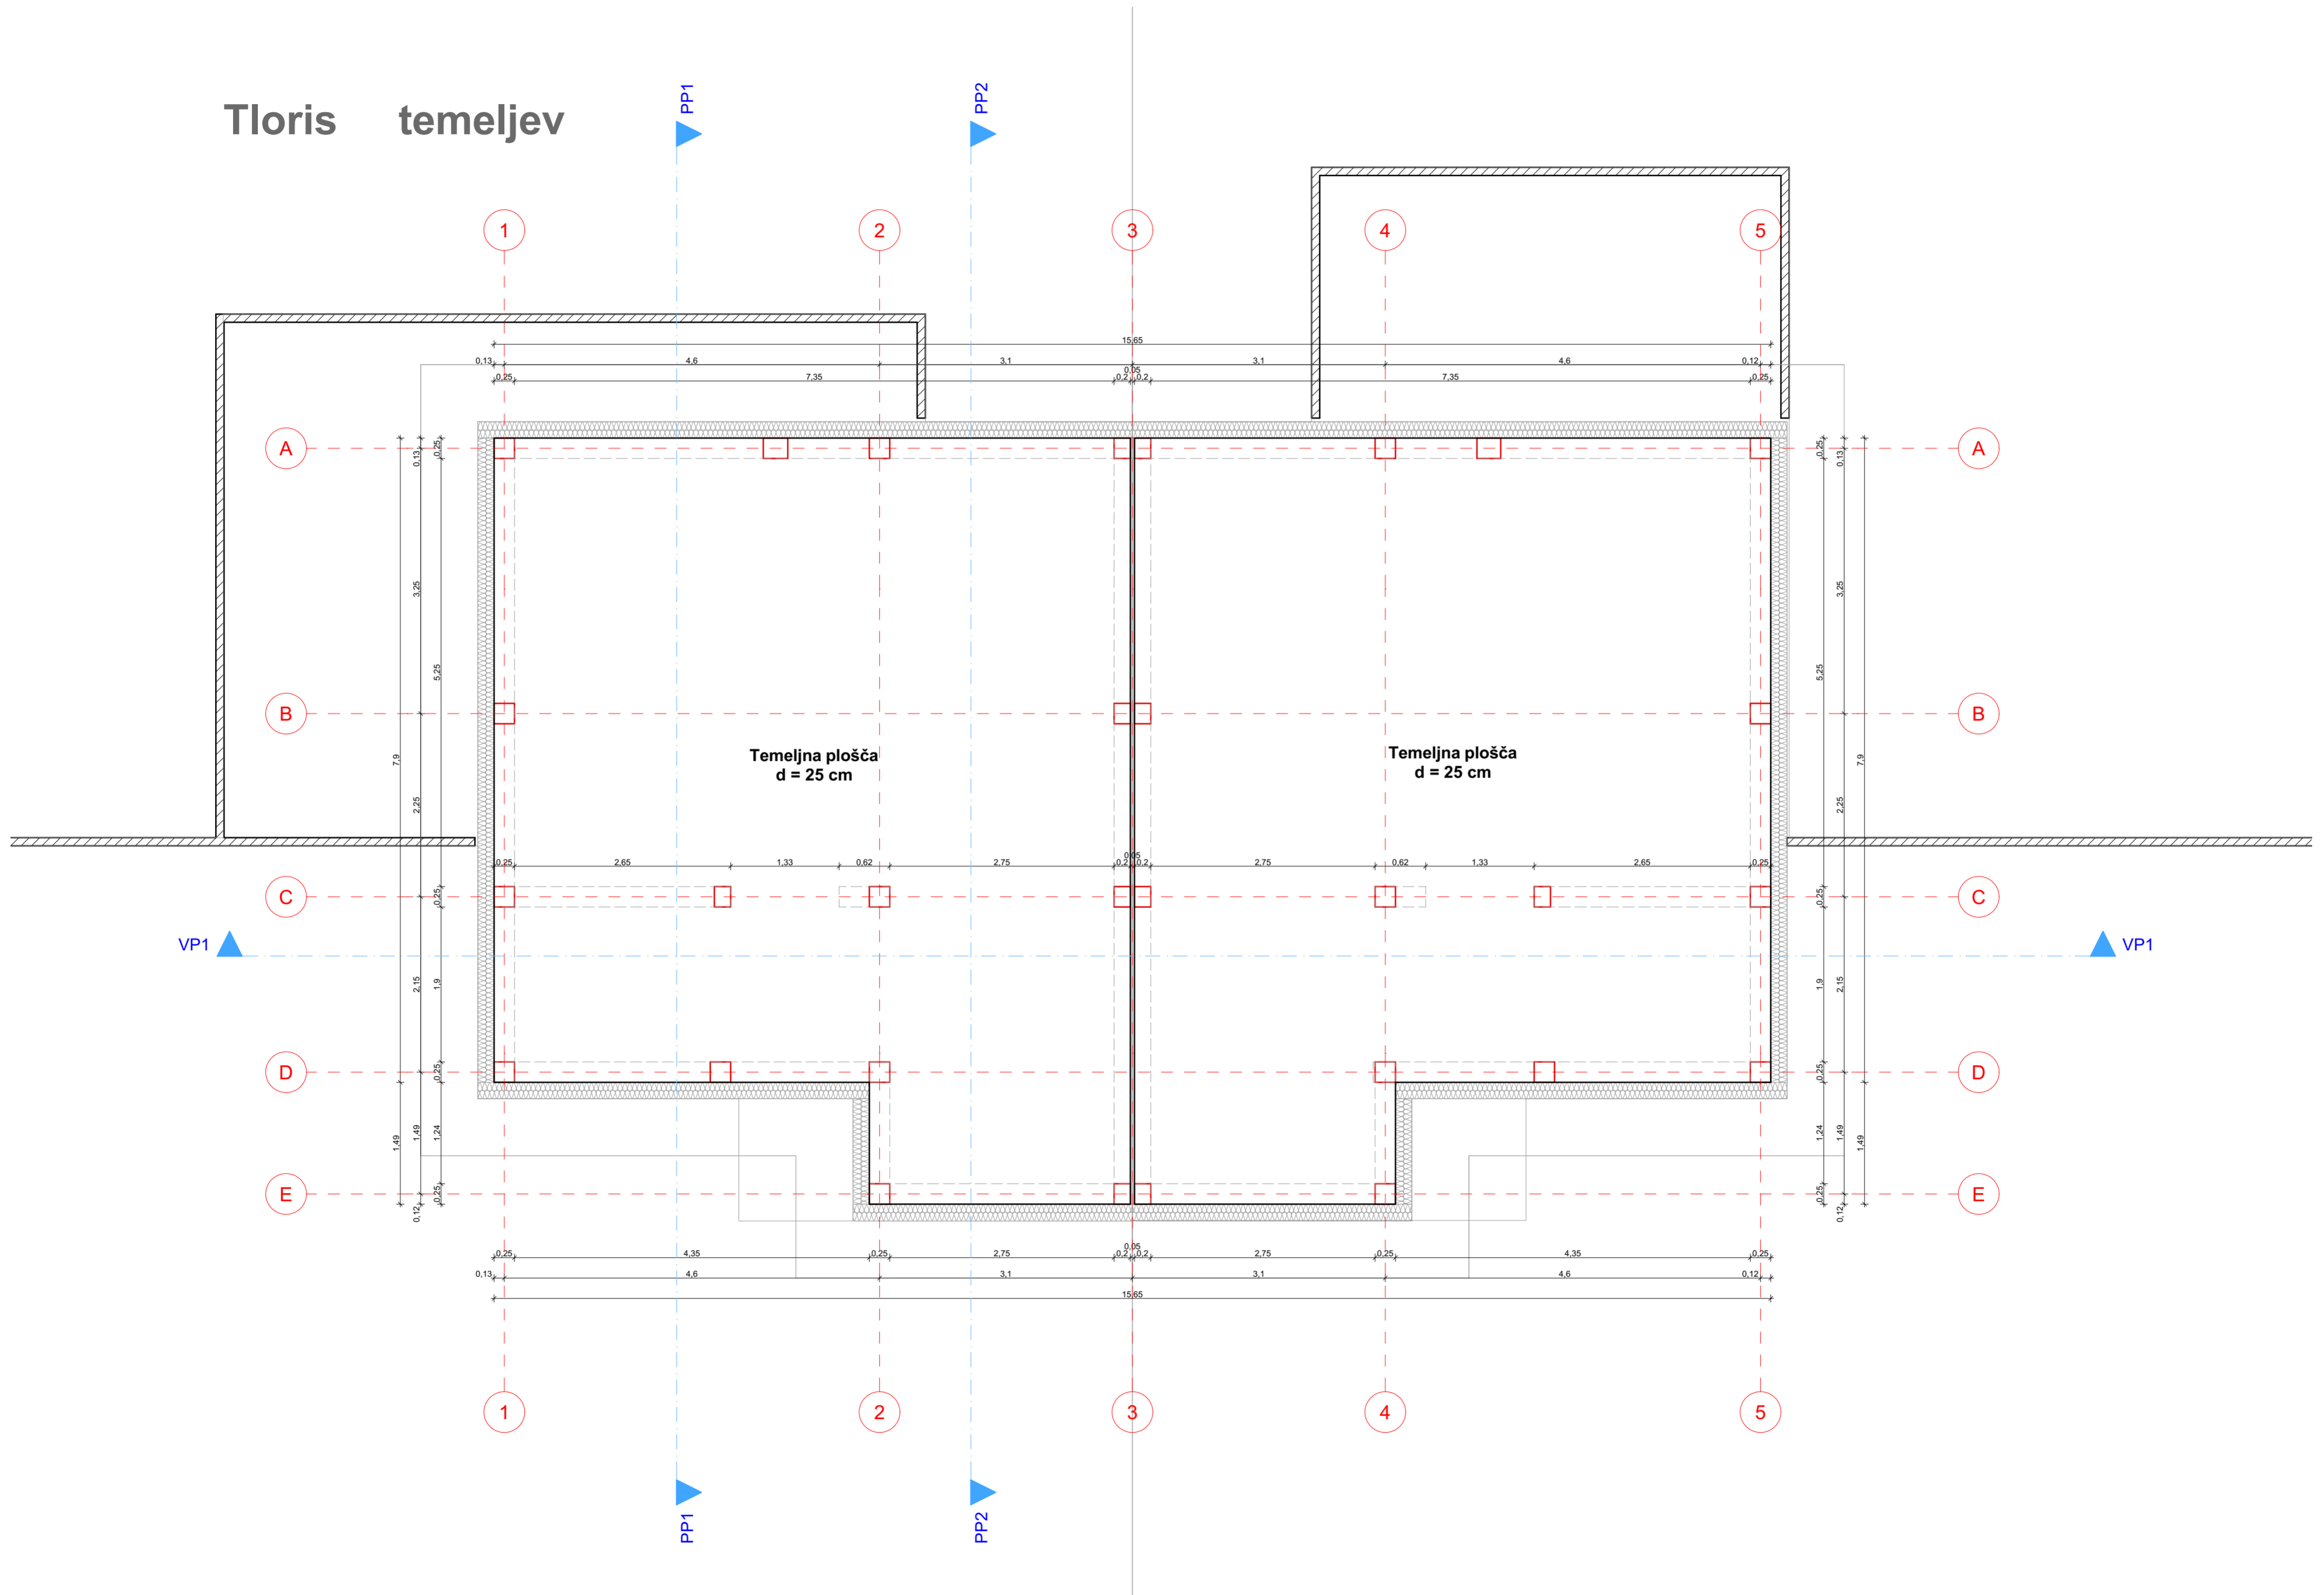

Tloris pritličja

PP1

PP2

1

2

3

4

5

A

A

B

B

C

C

D

D

E

E

VP1

VP1

PP1

PP2


1

2


3

4


5

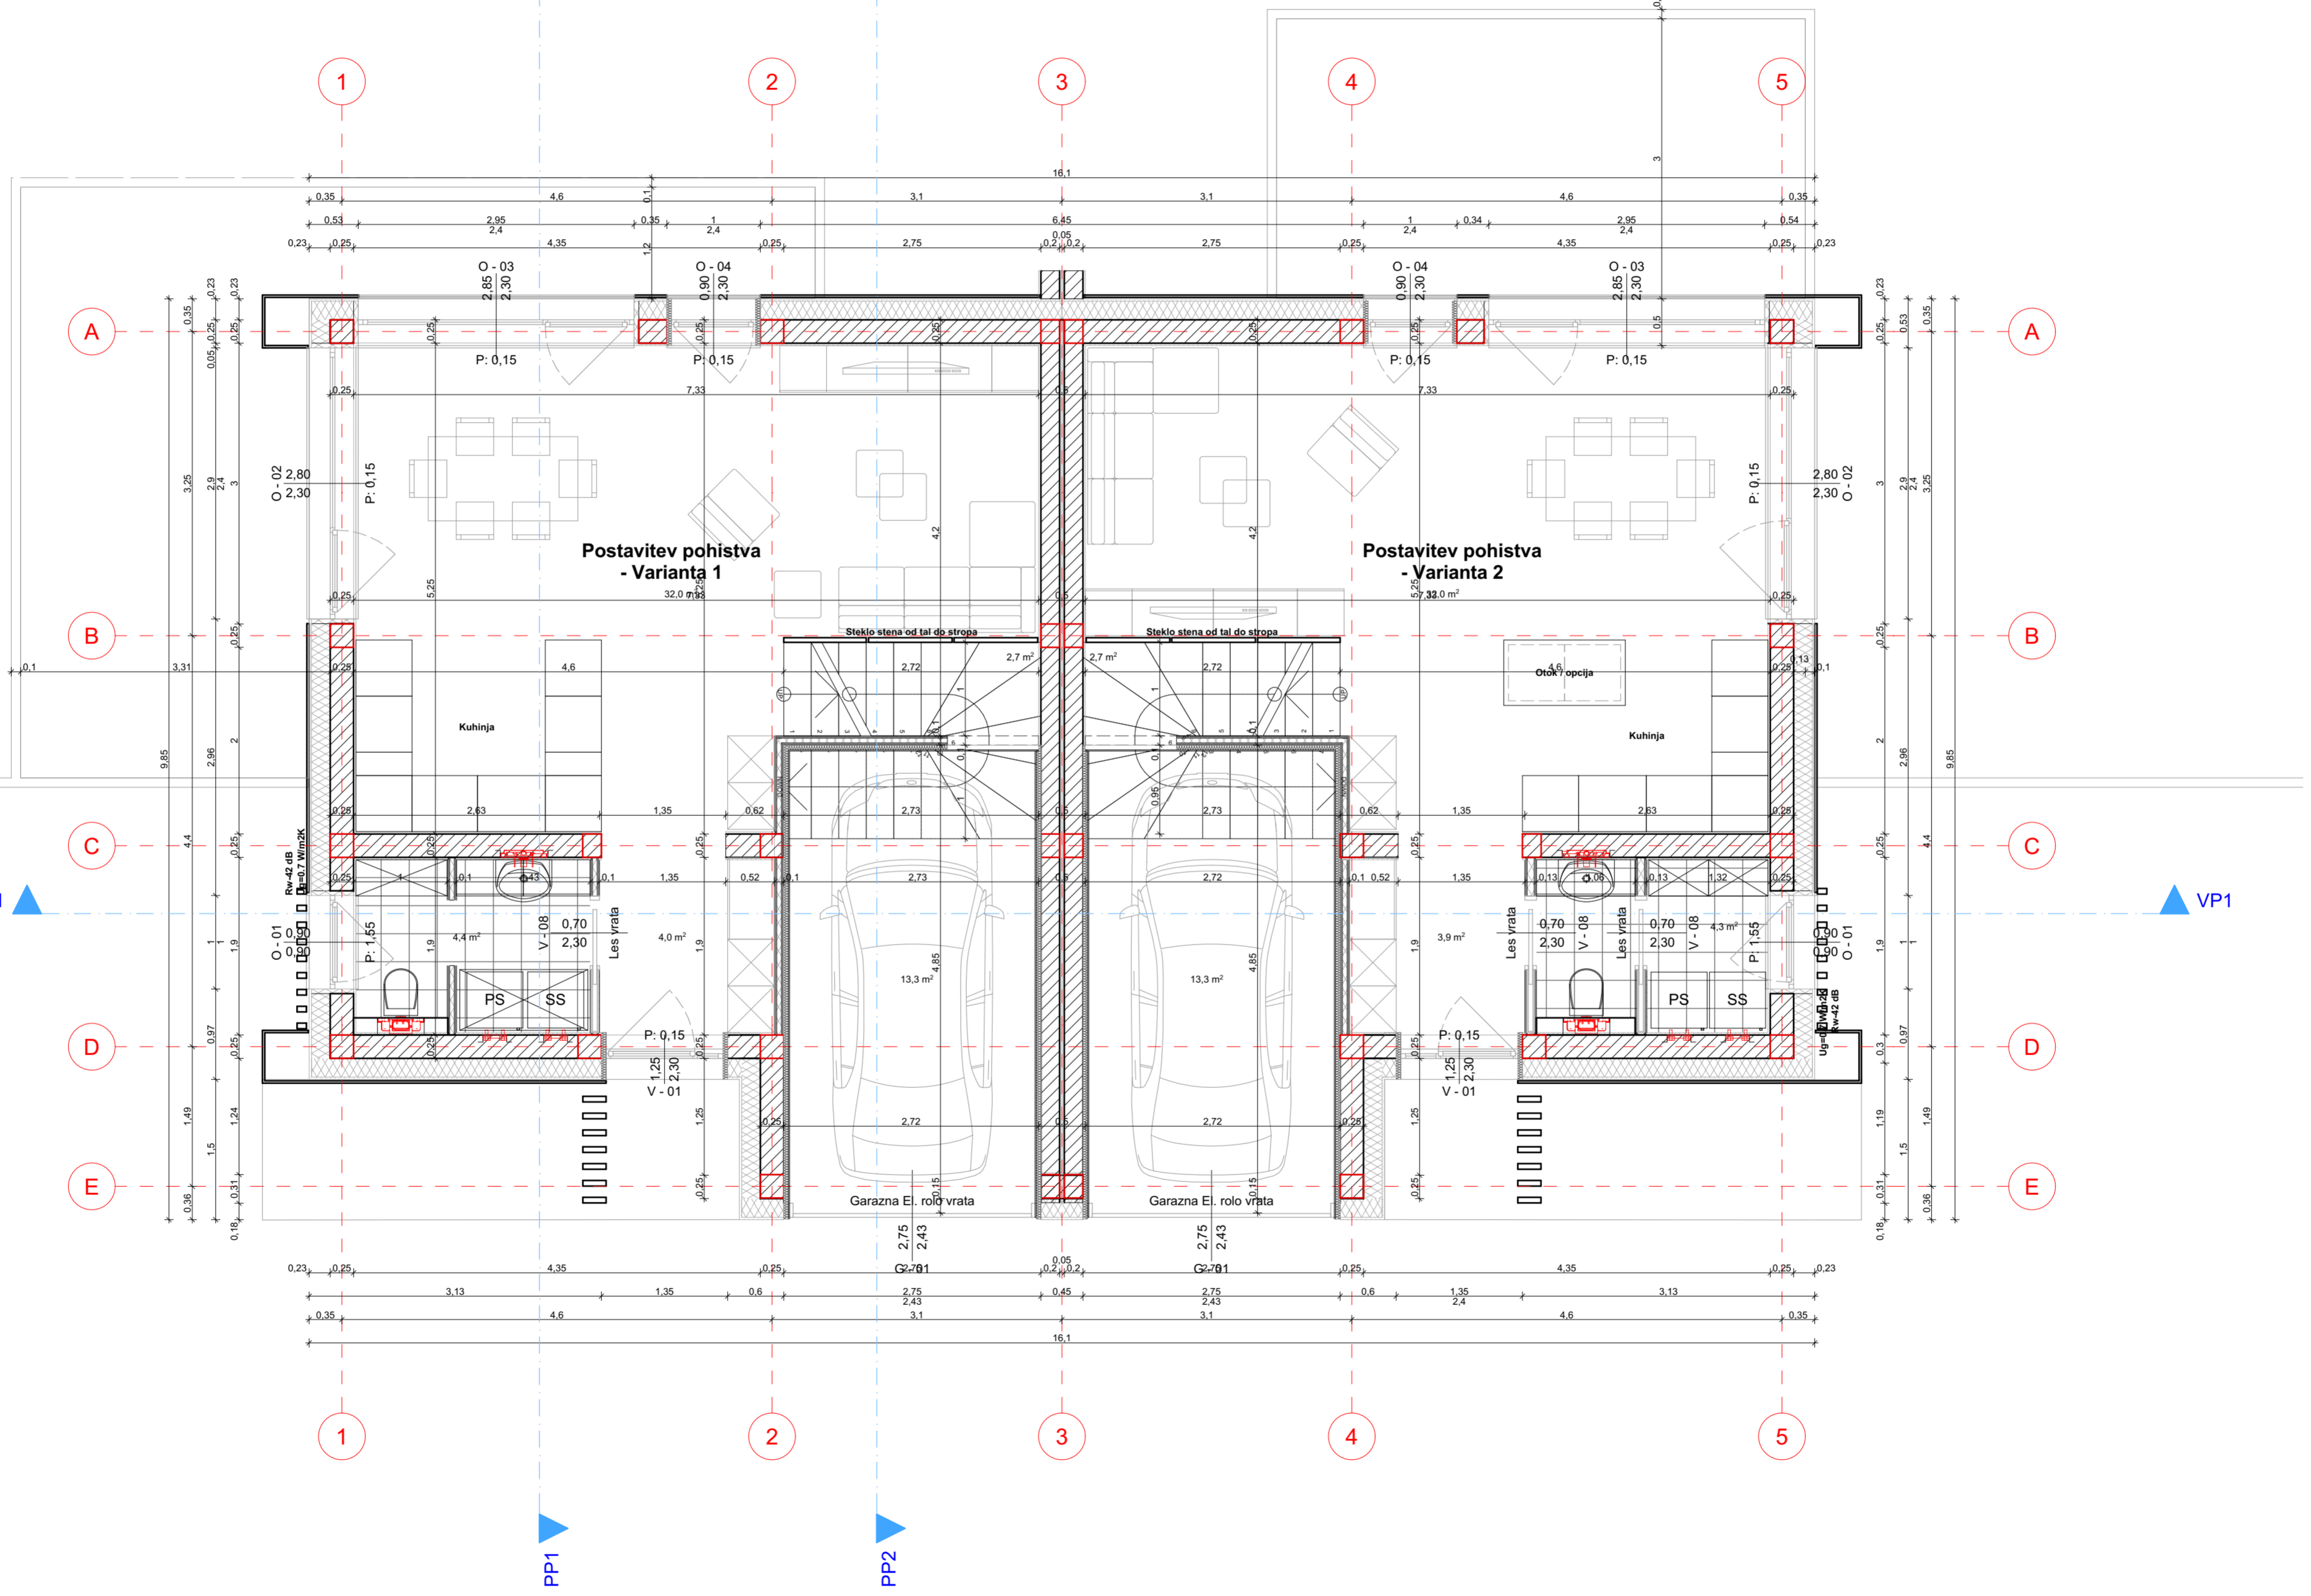


Tloris nadstropja

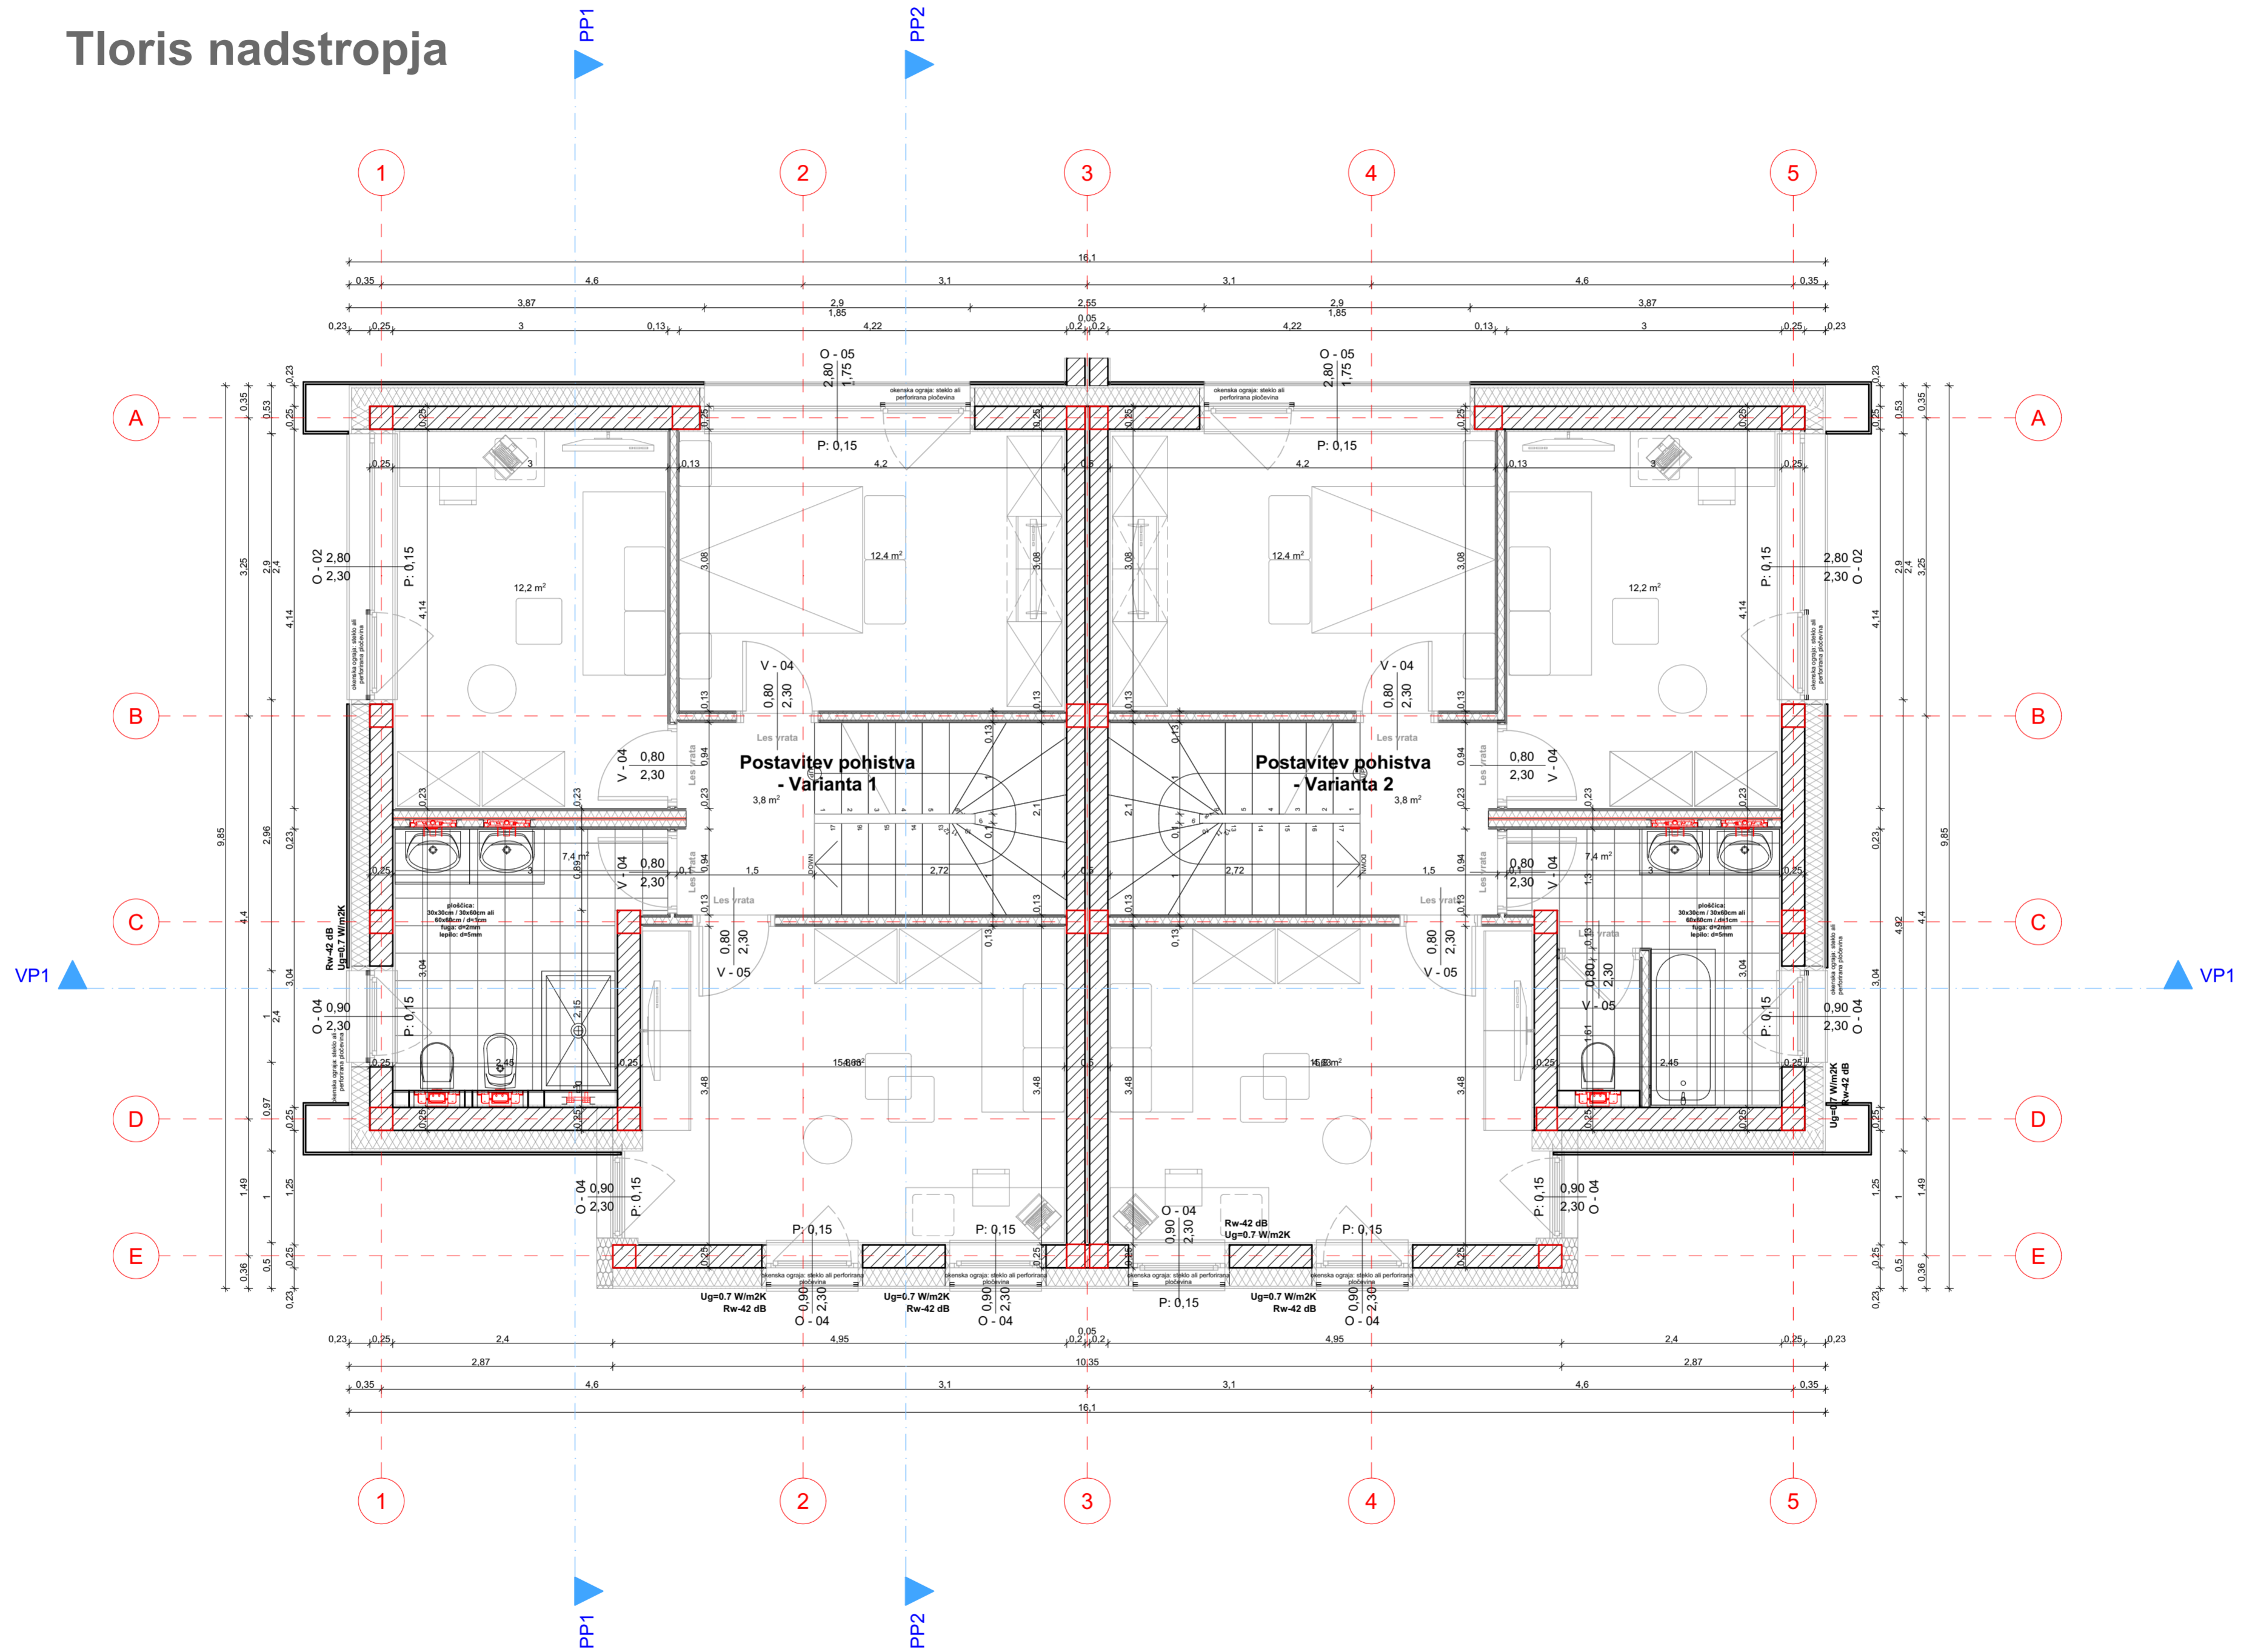


Tloris ostresja

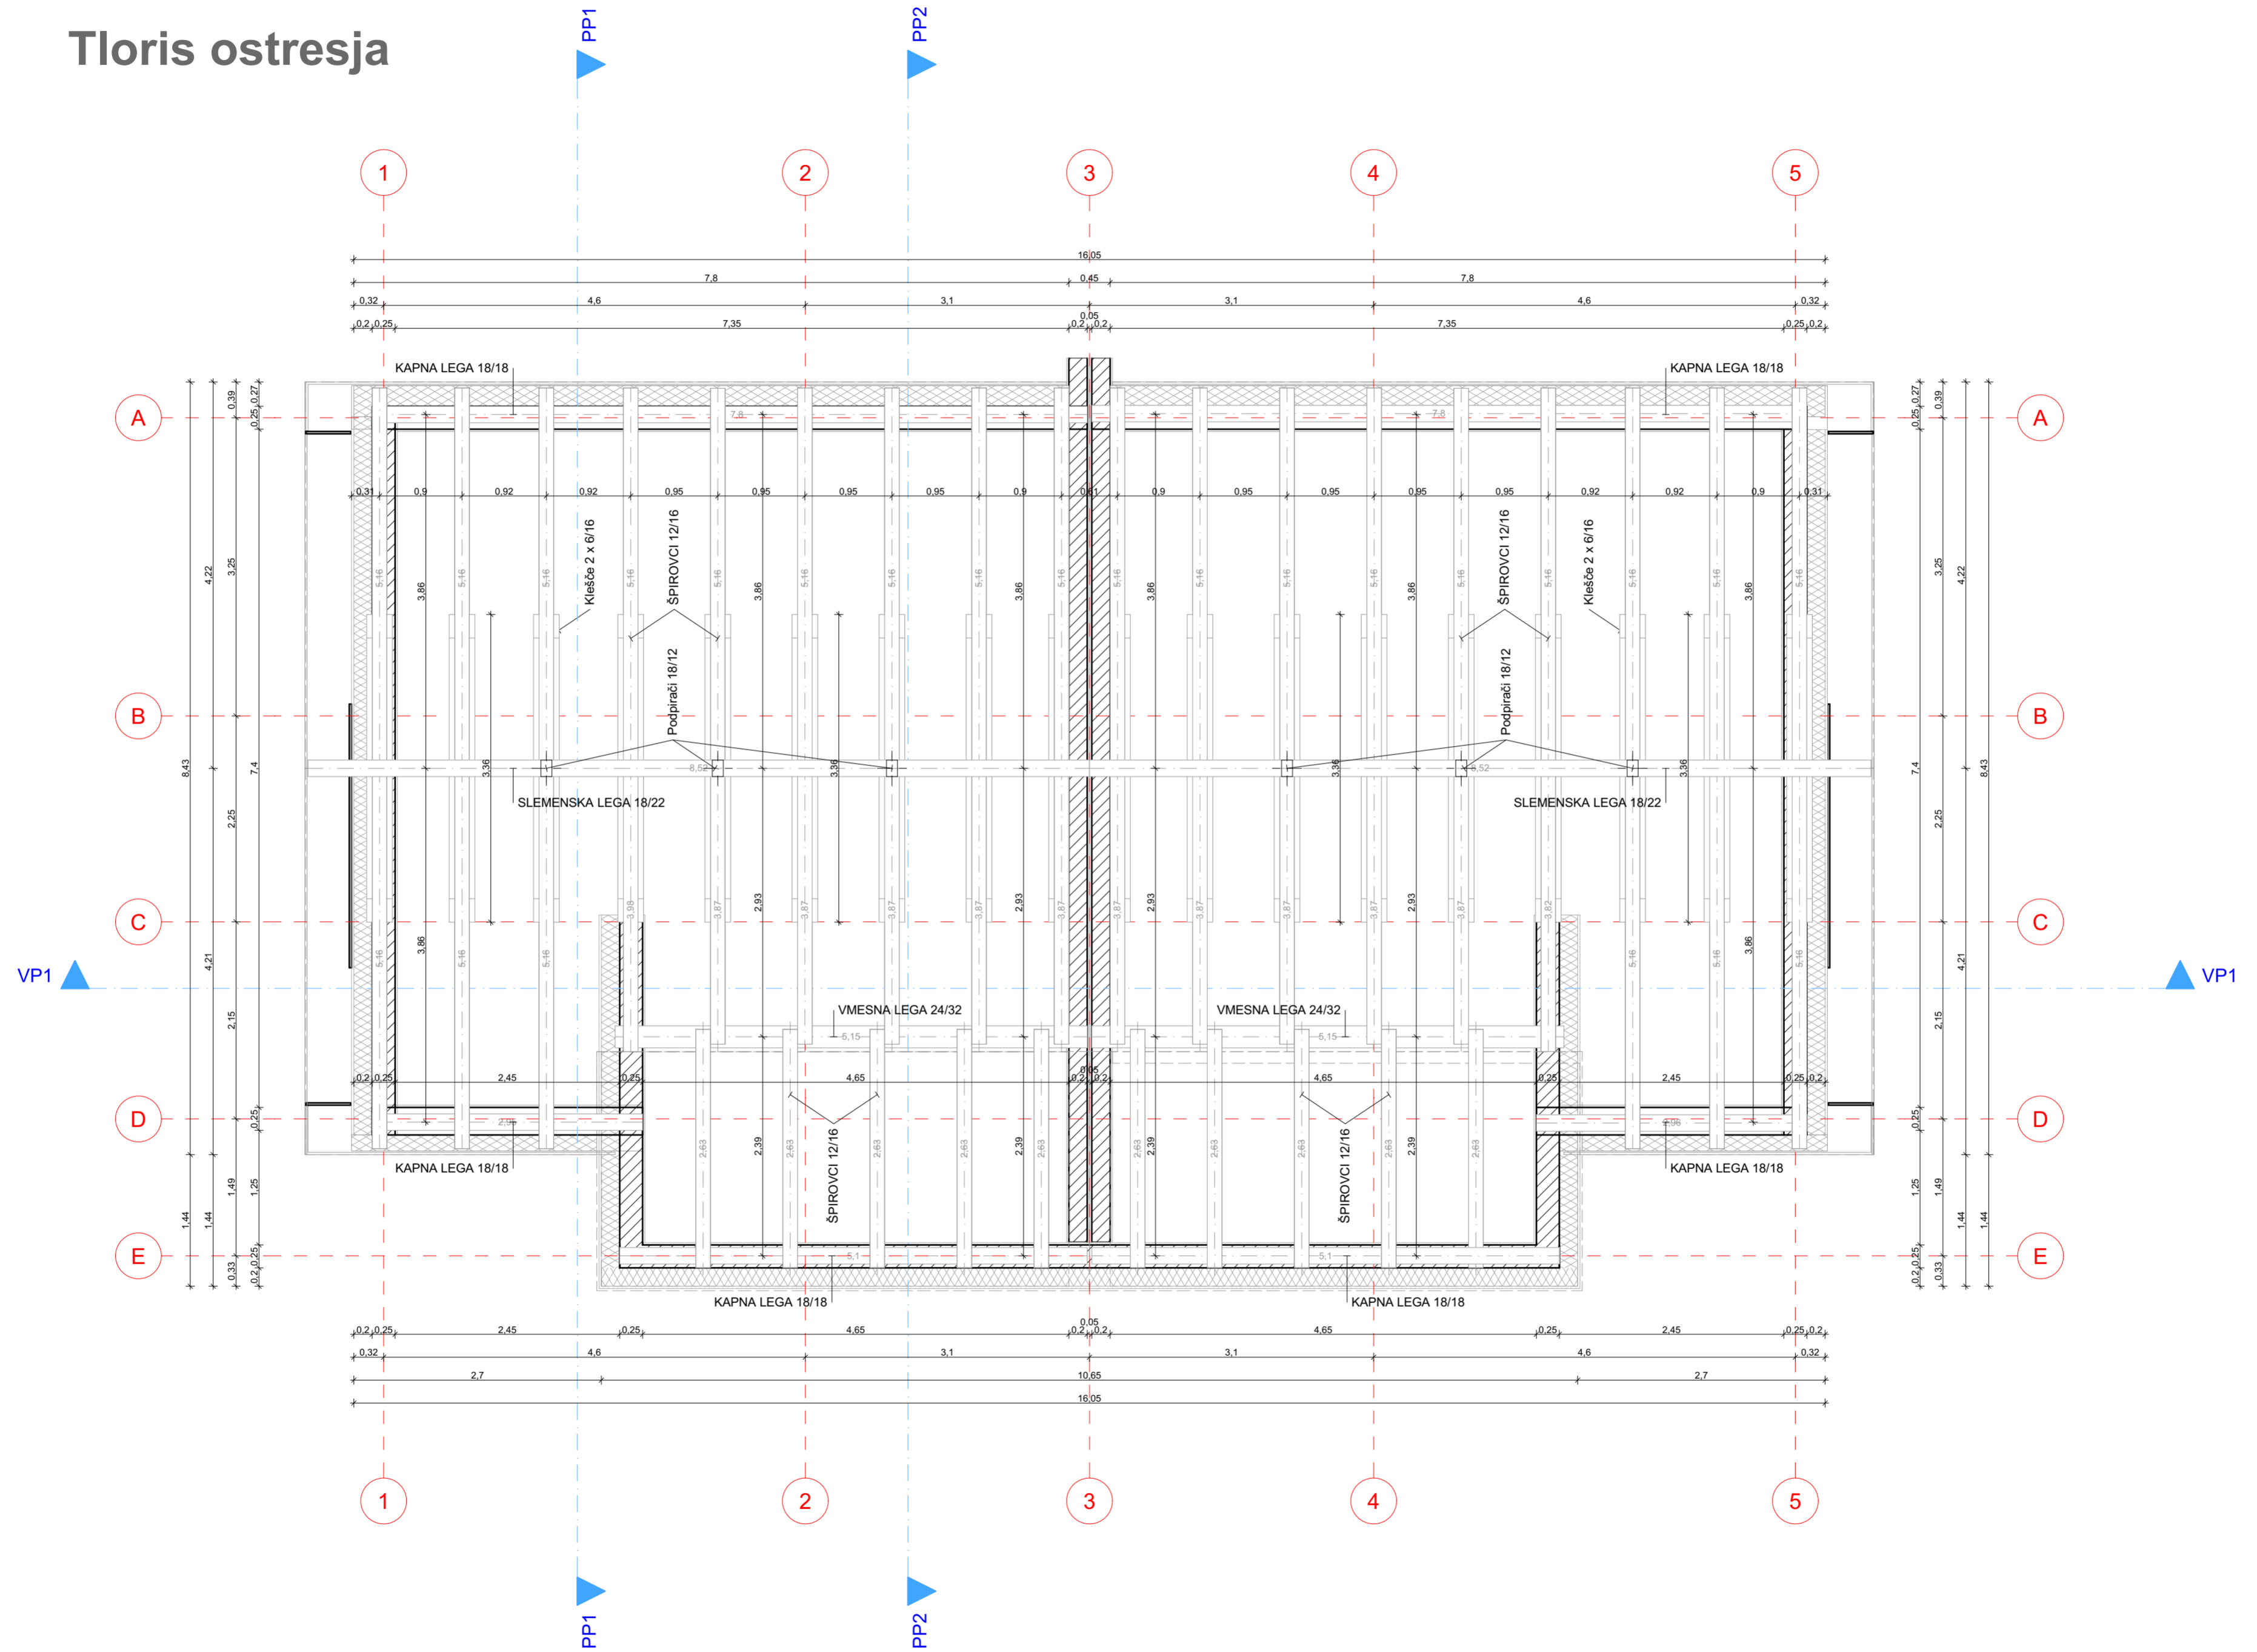


Tloris strehe

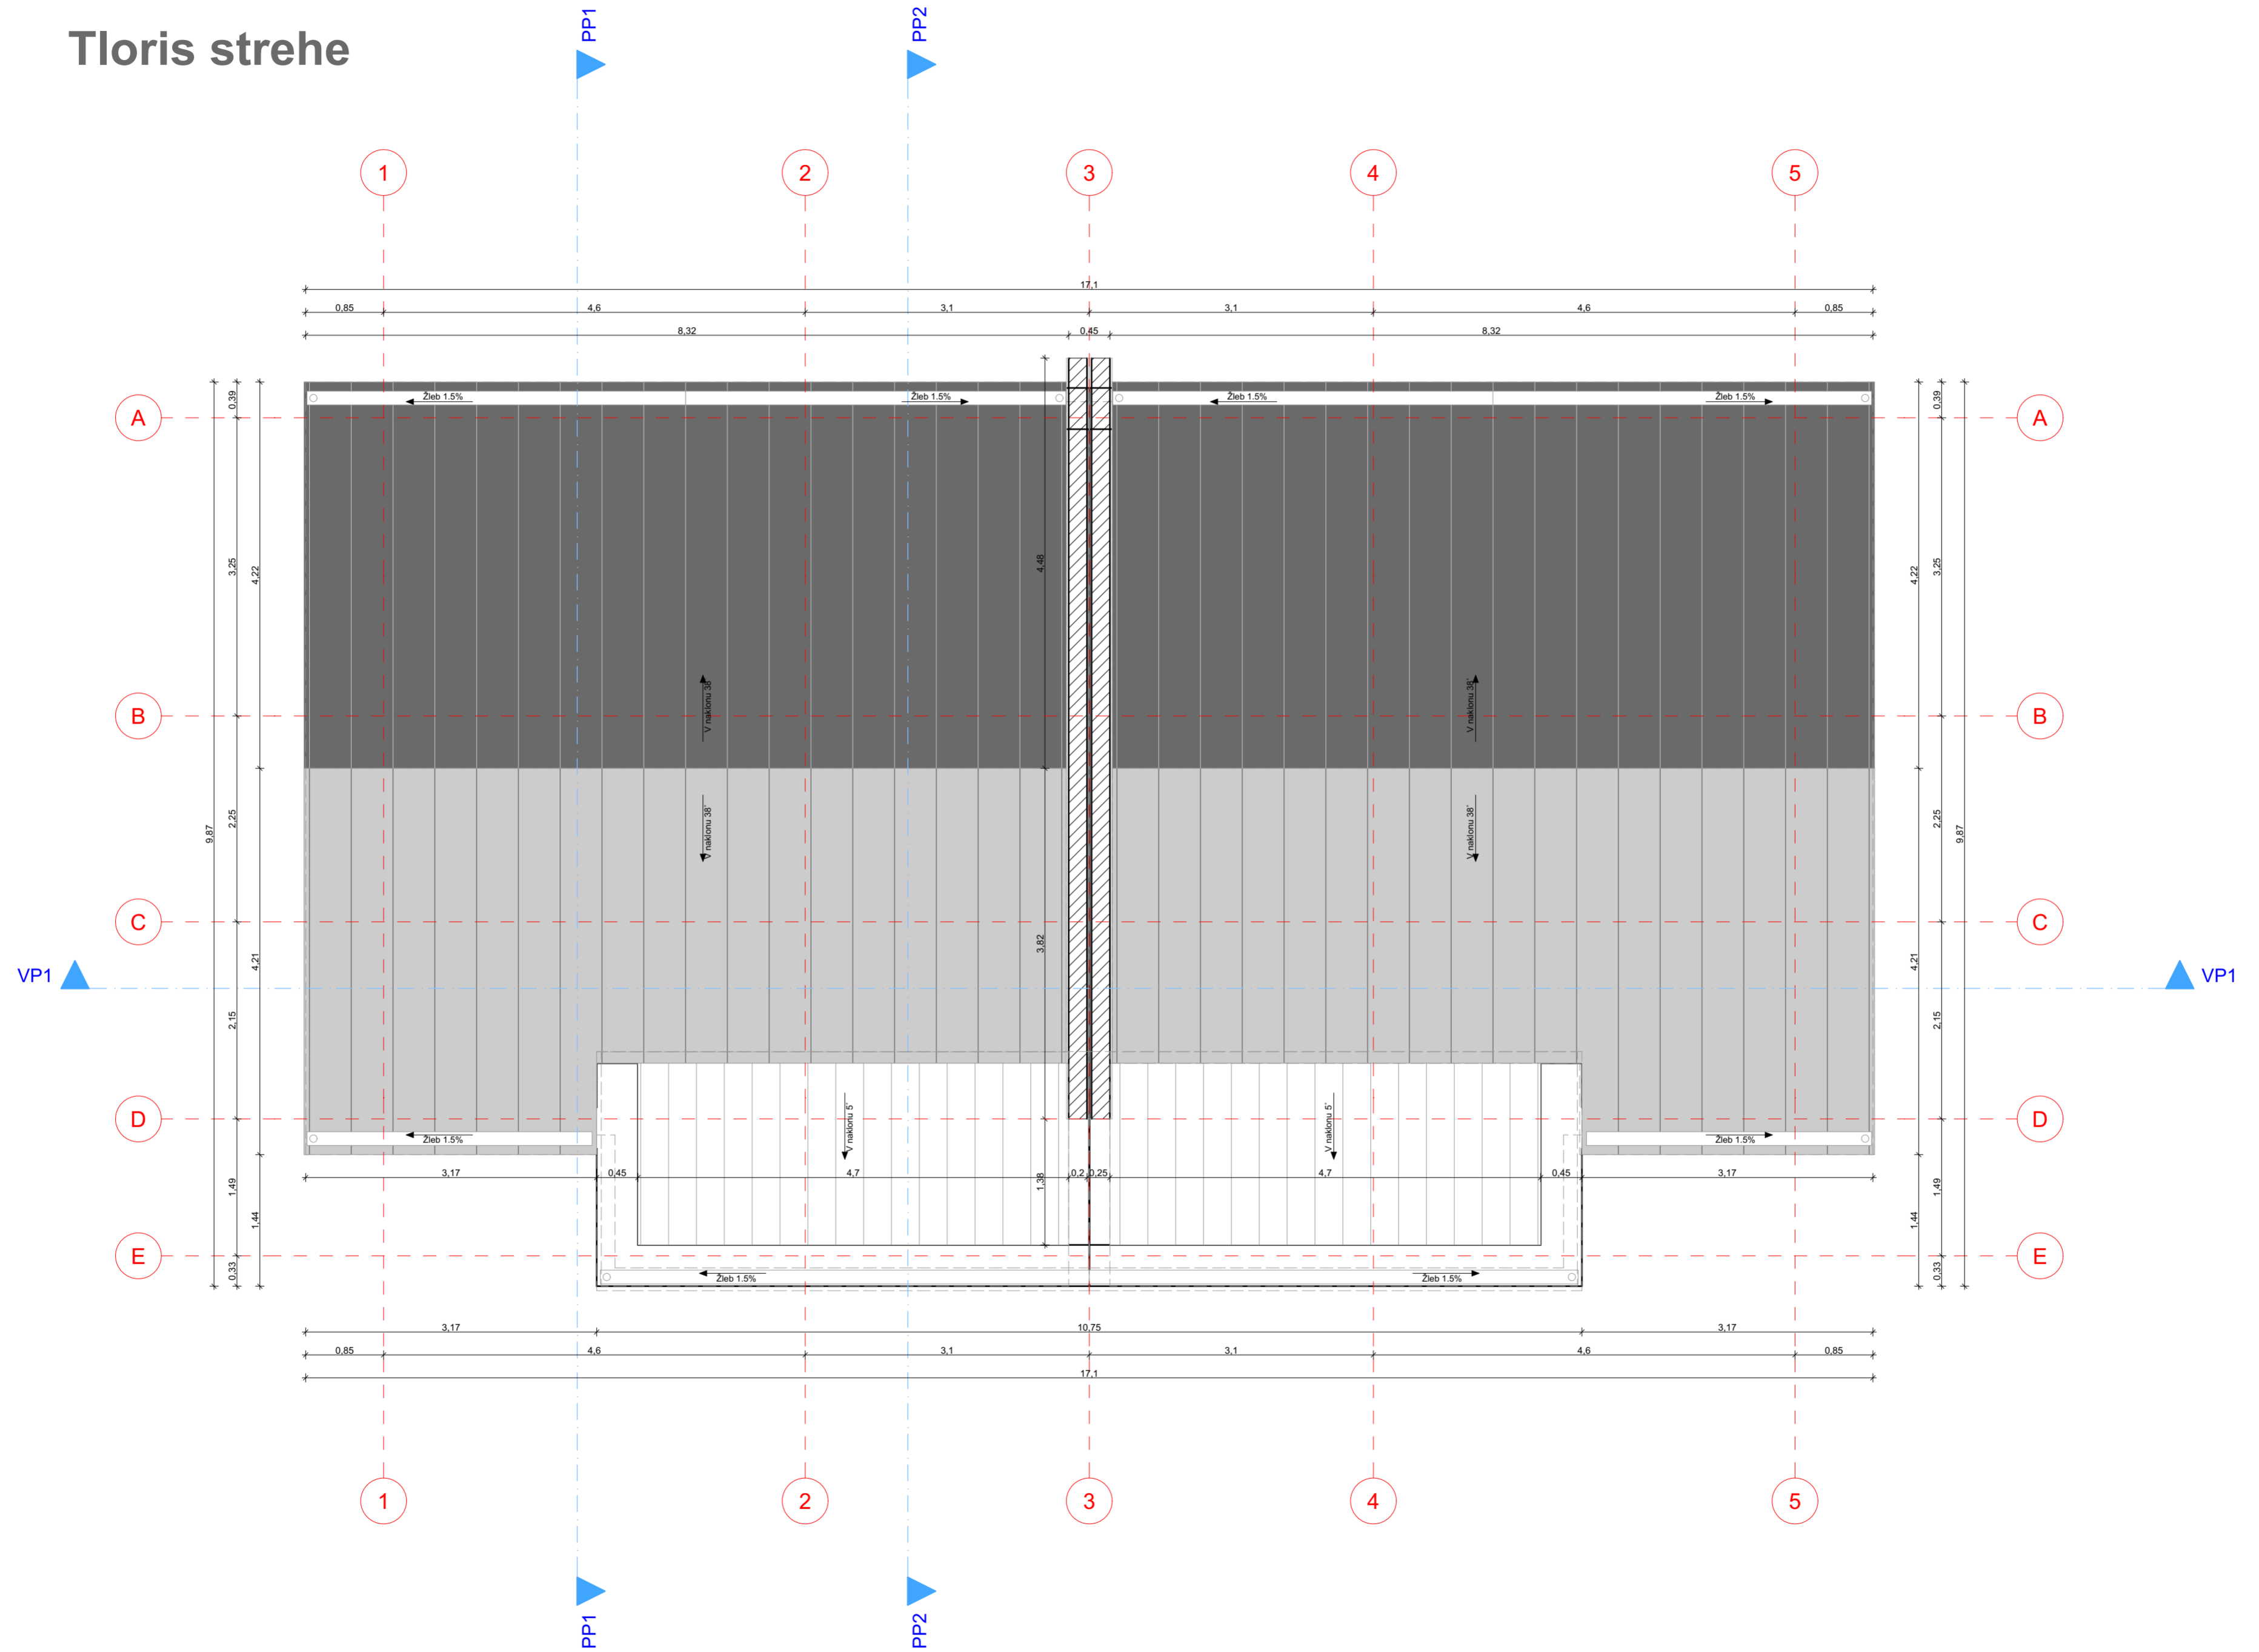

Prerez PP1

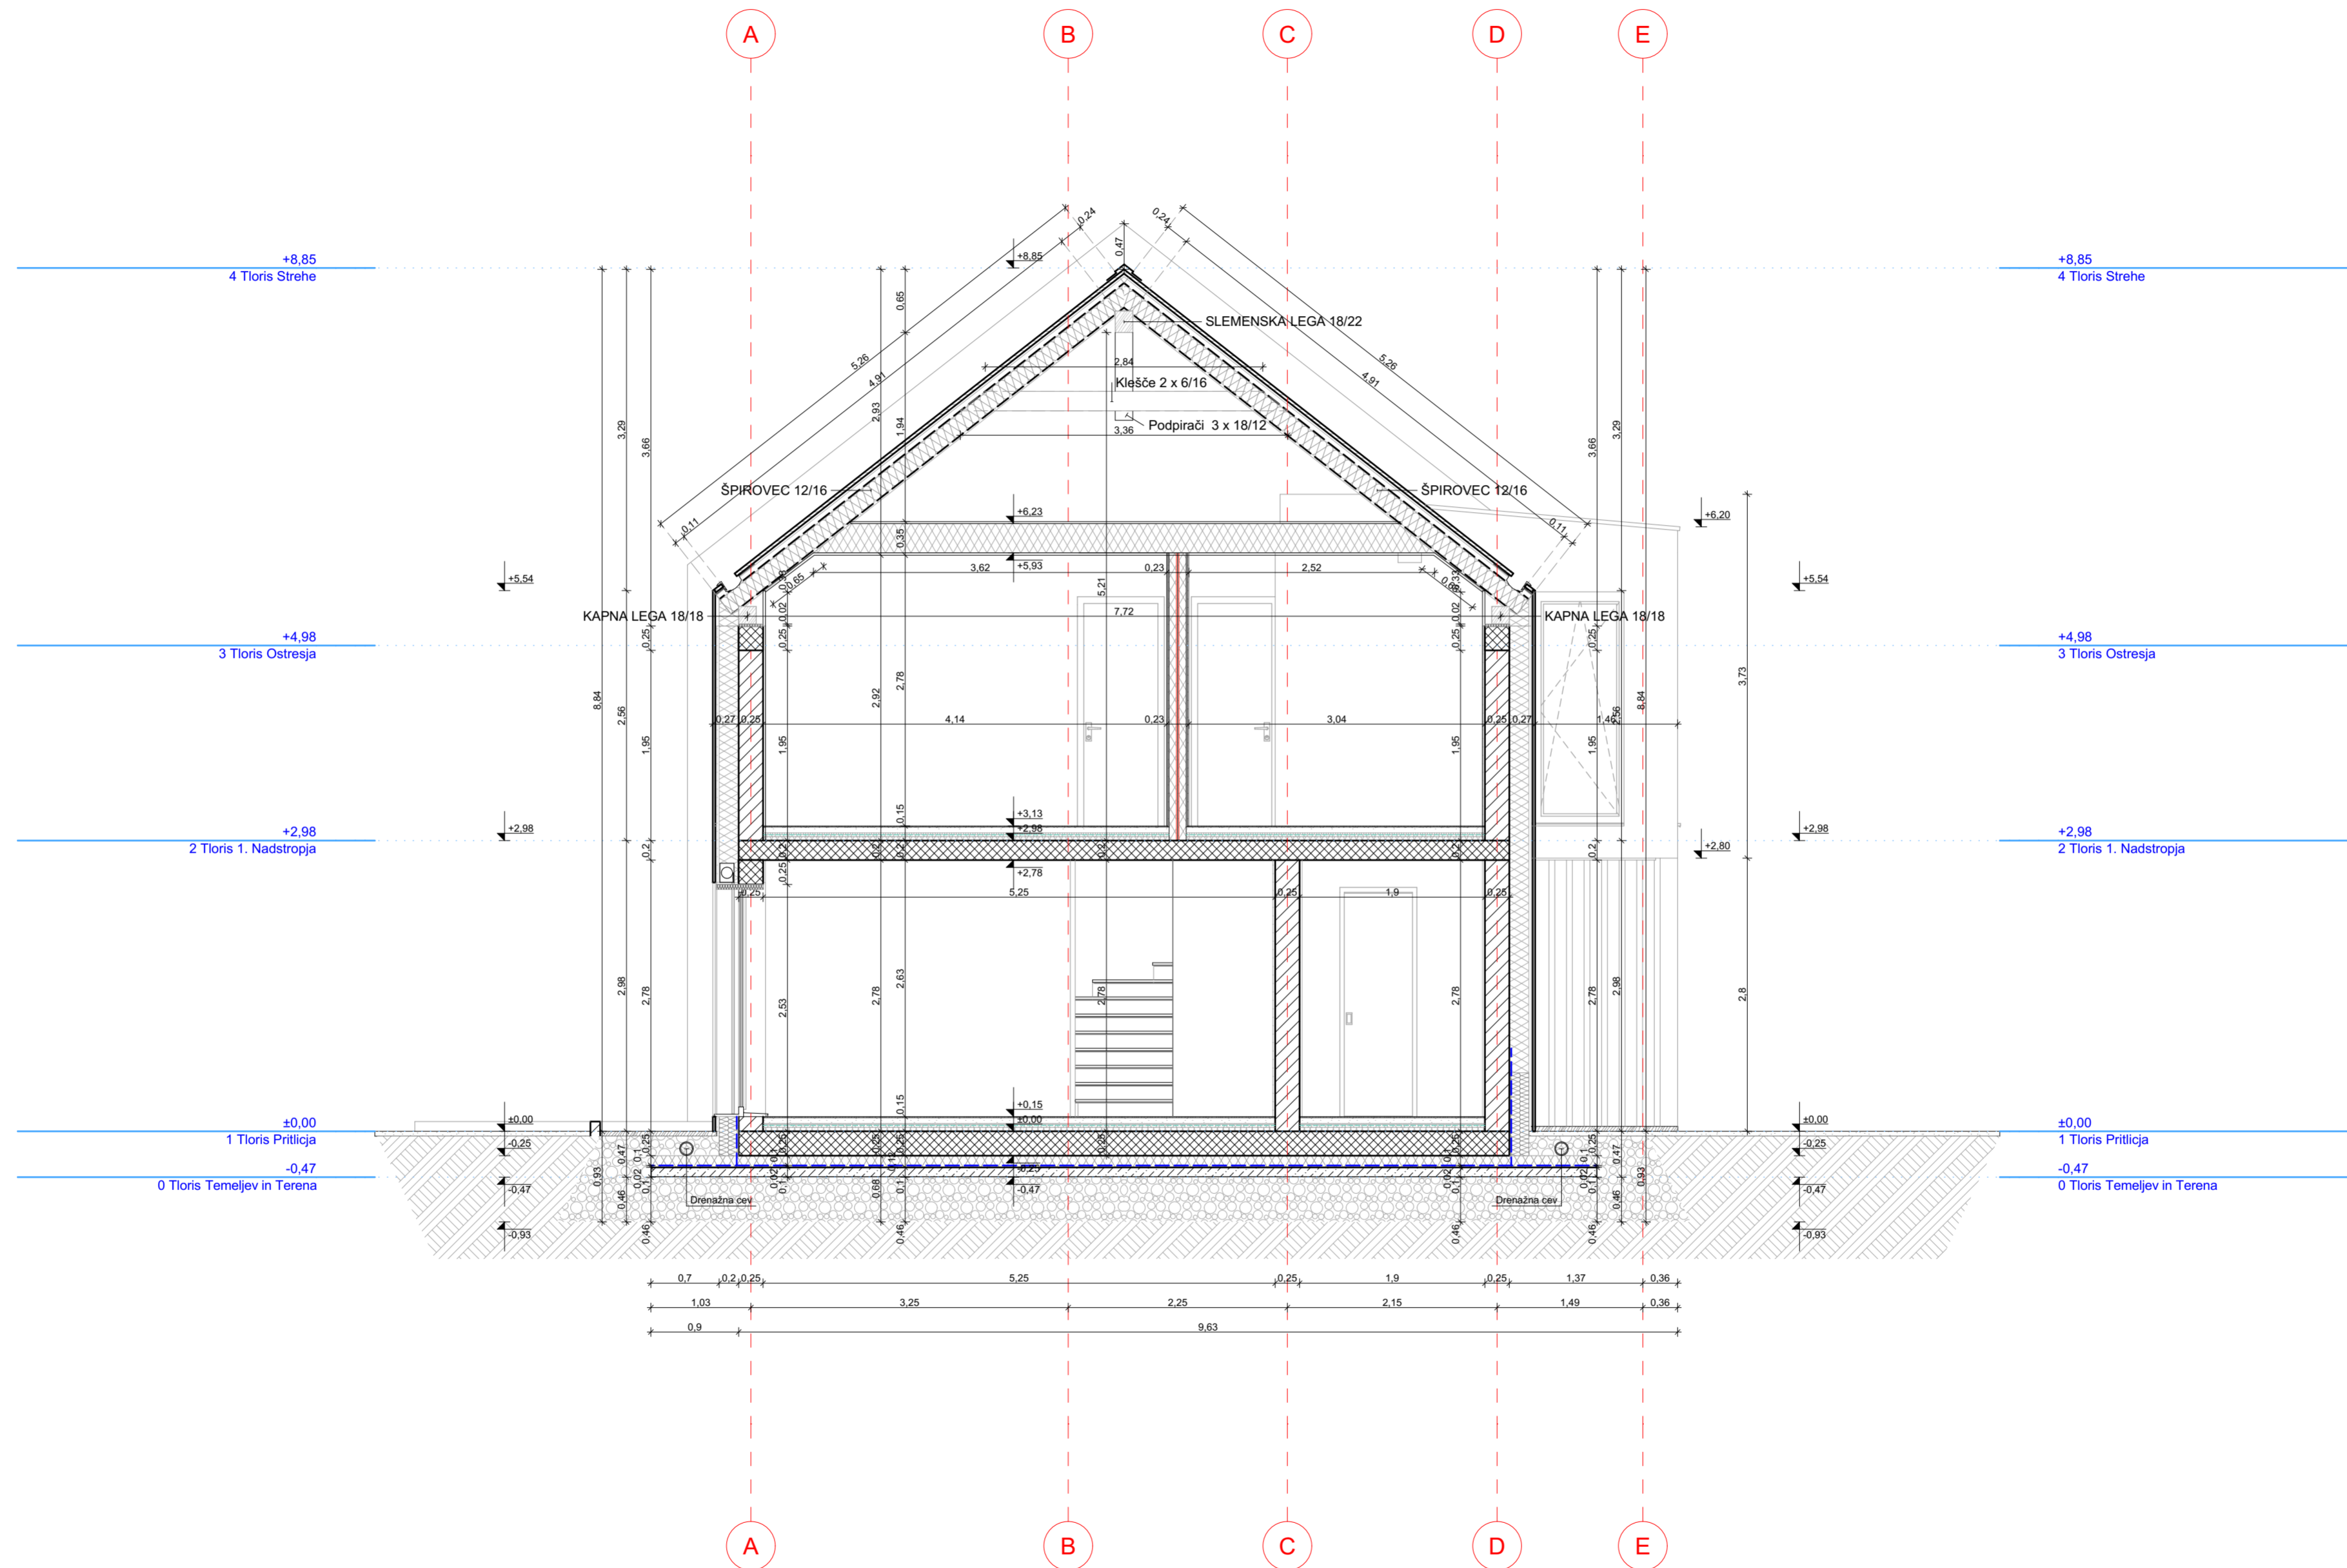


Prerez PP2

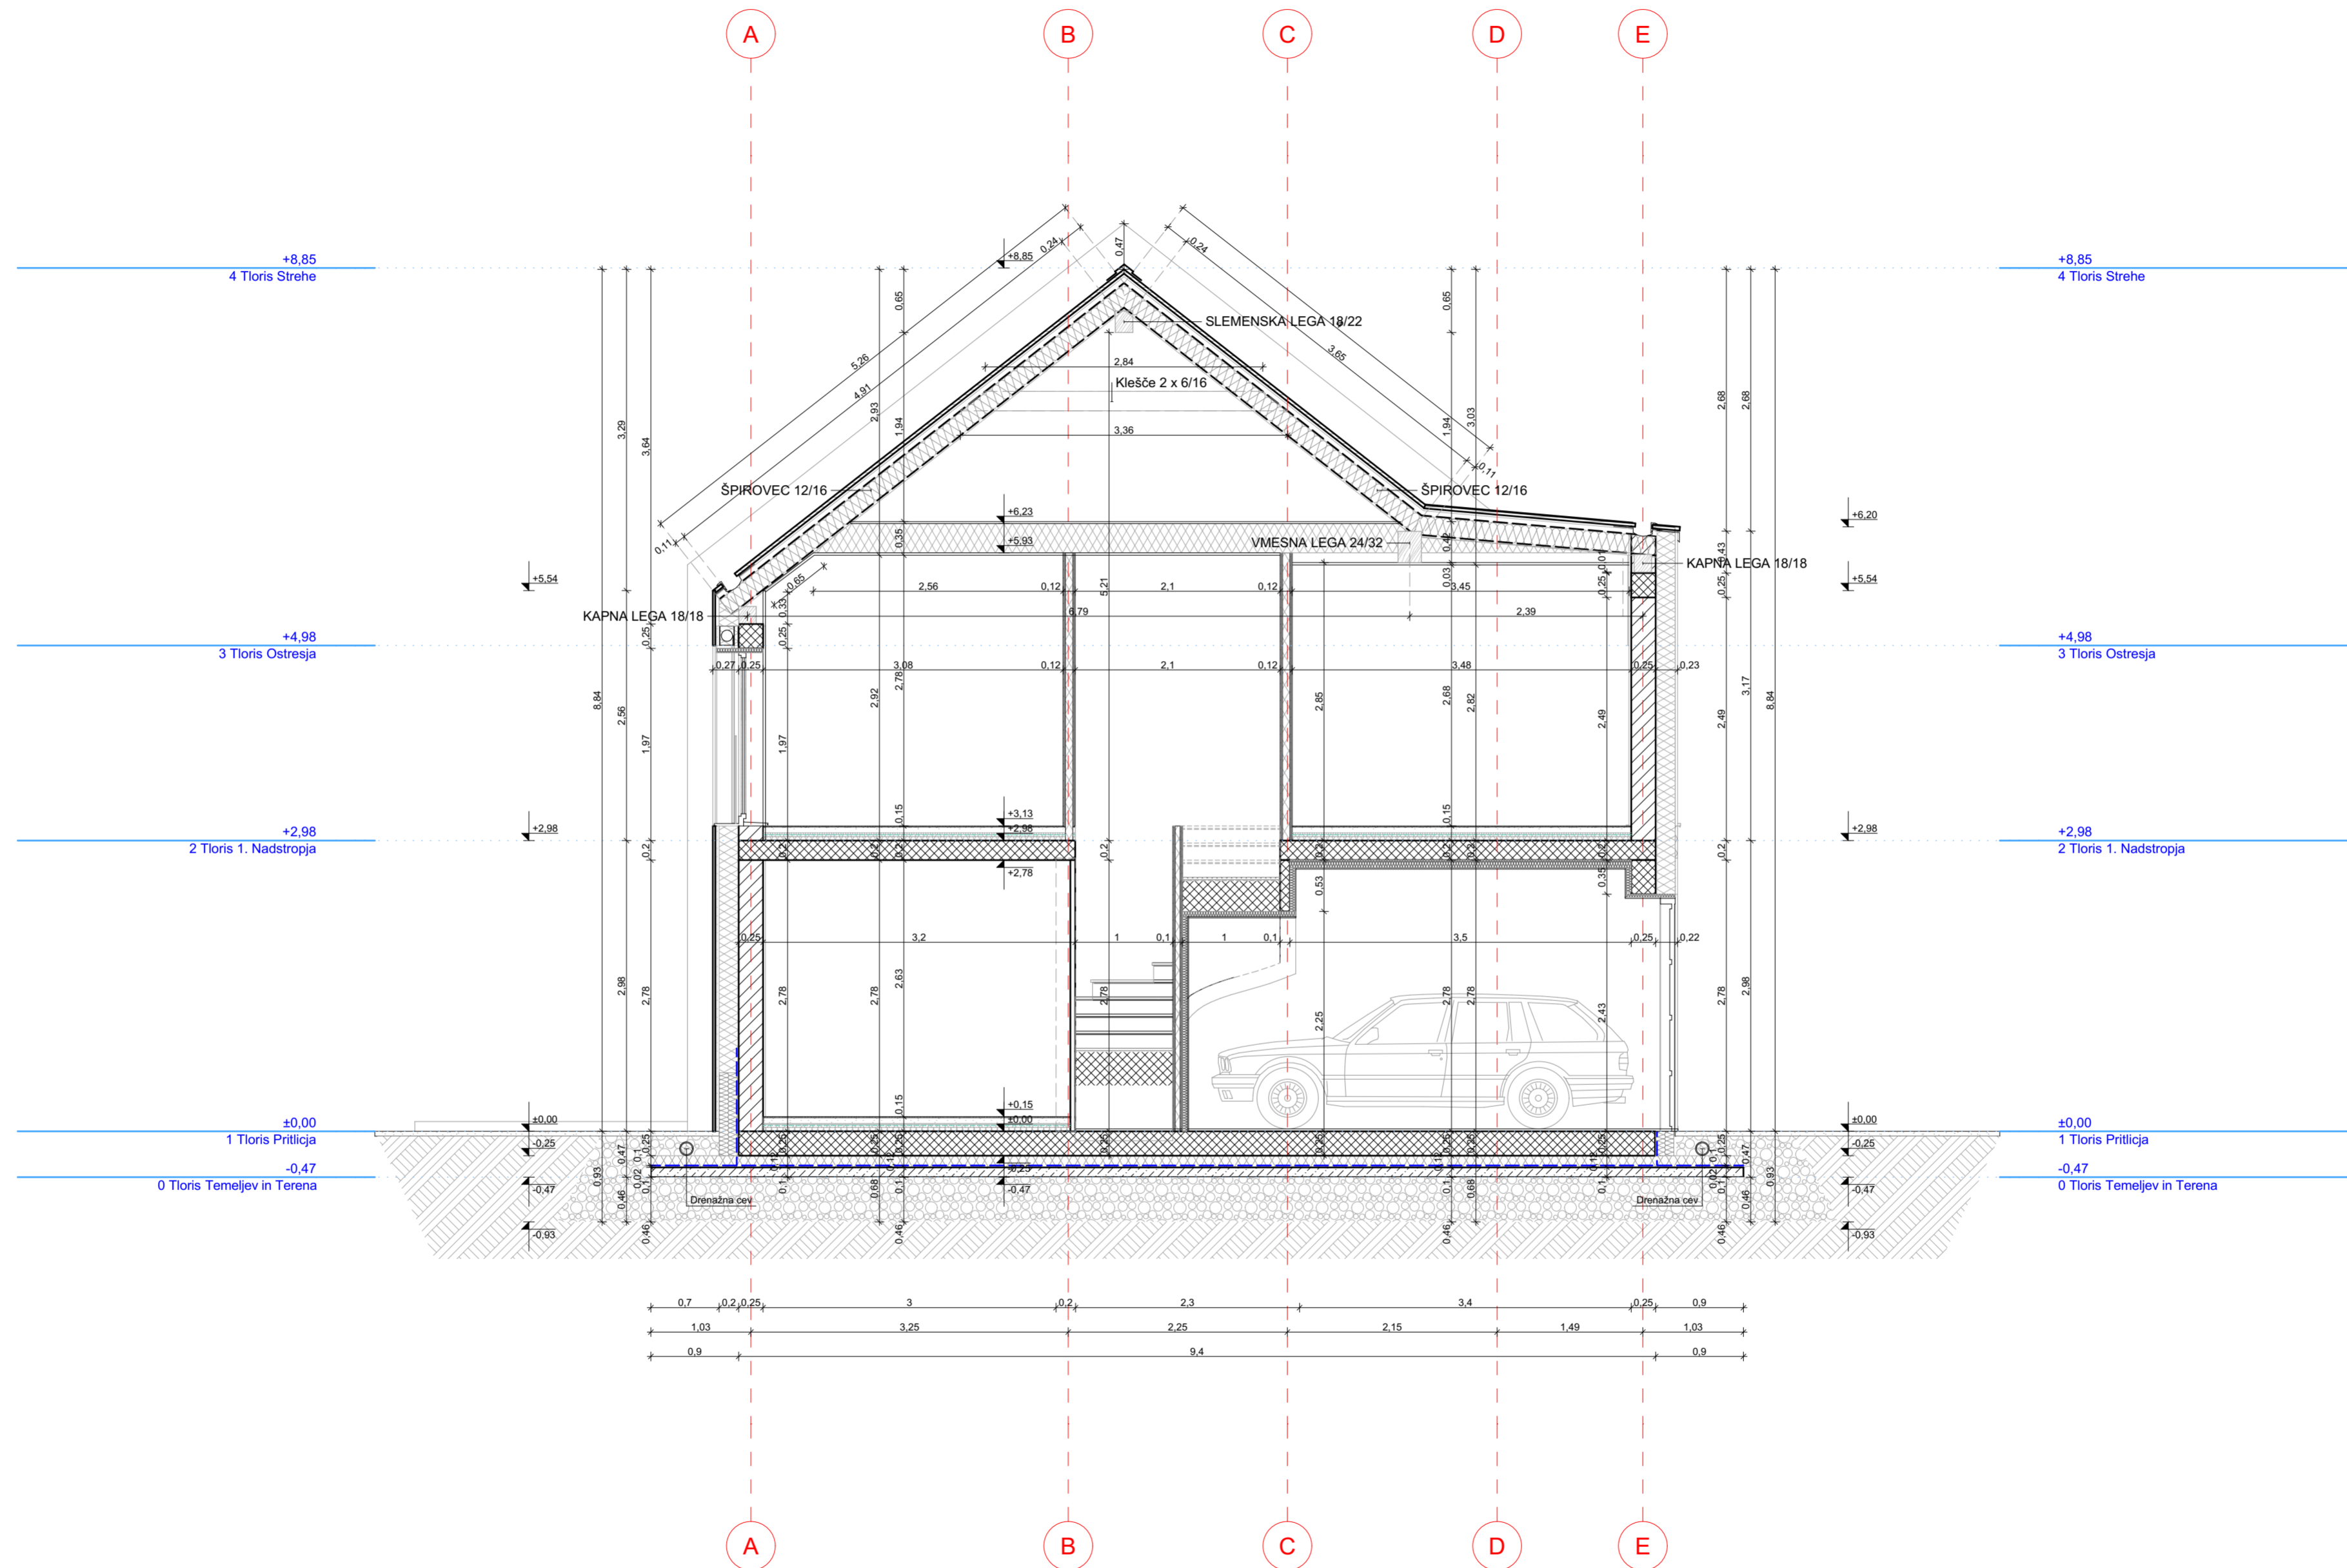


Zahodna fasada



Severna fasada

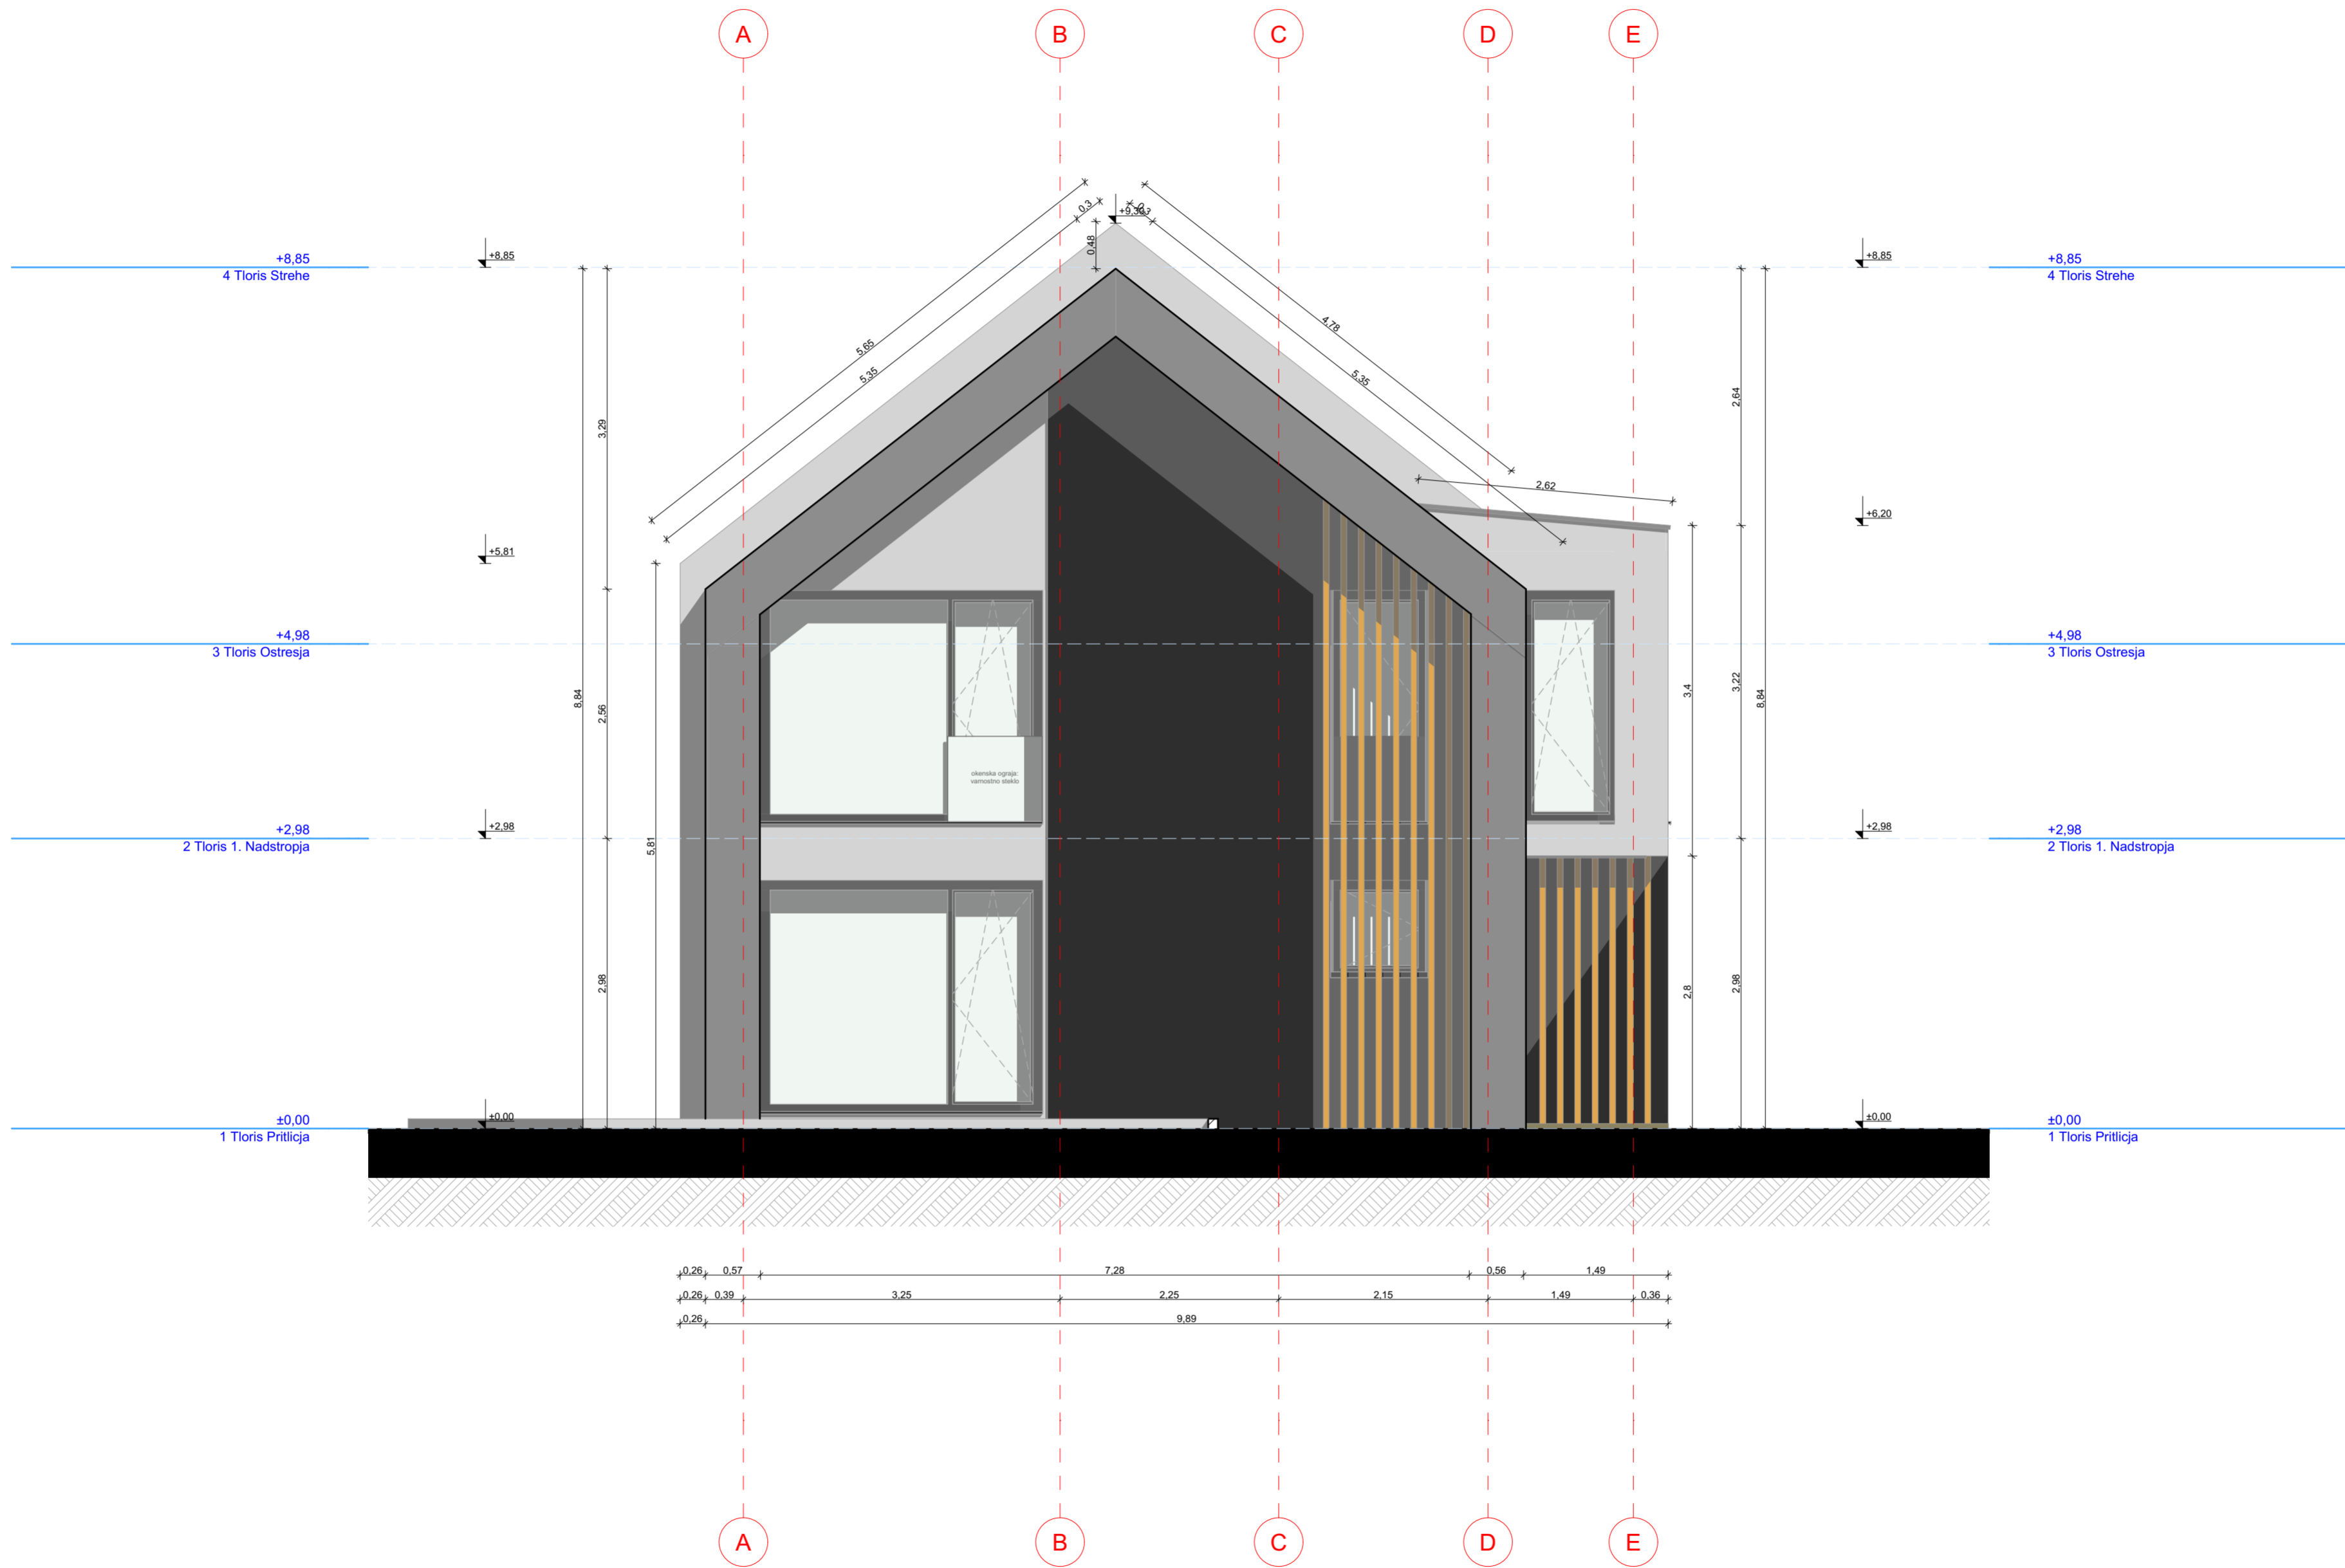

Vzhodna fasada

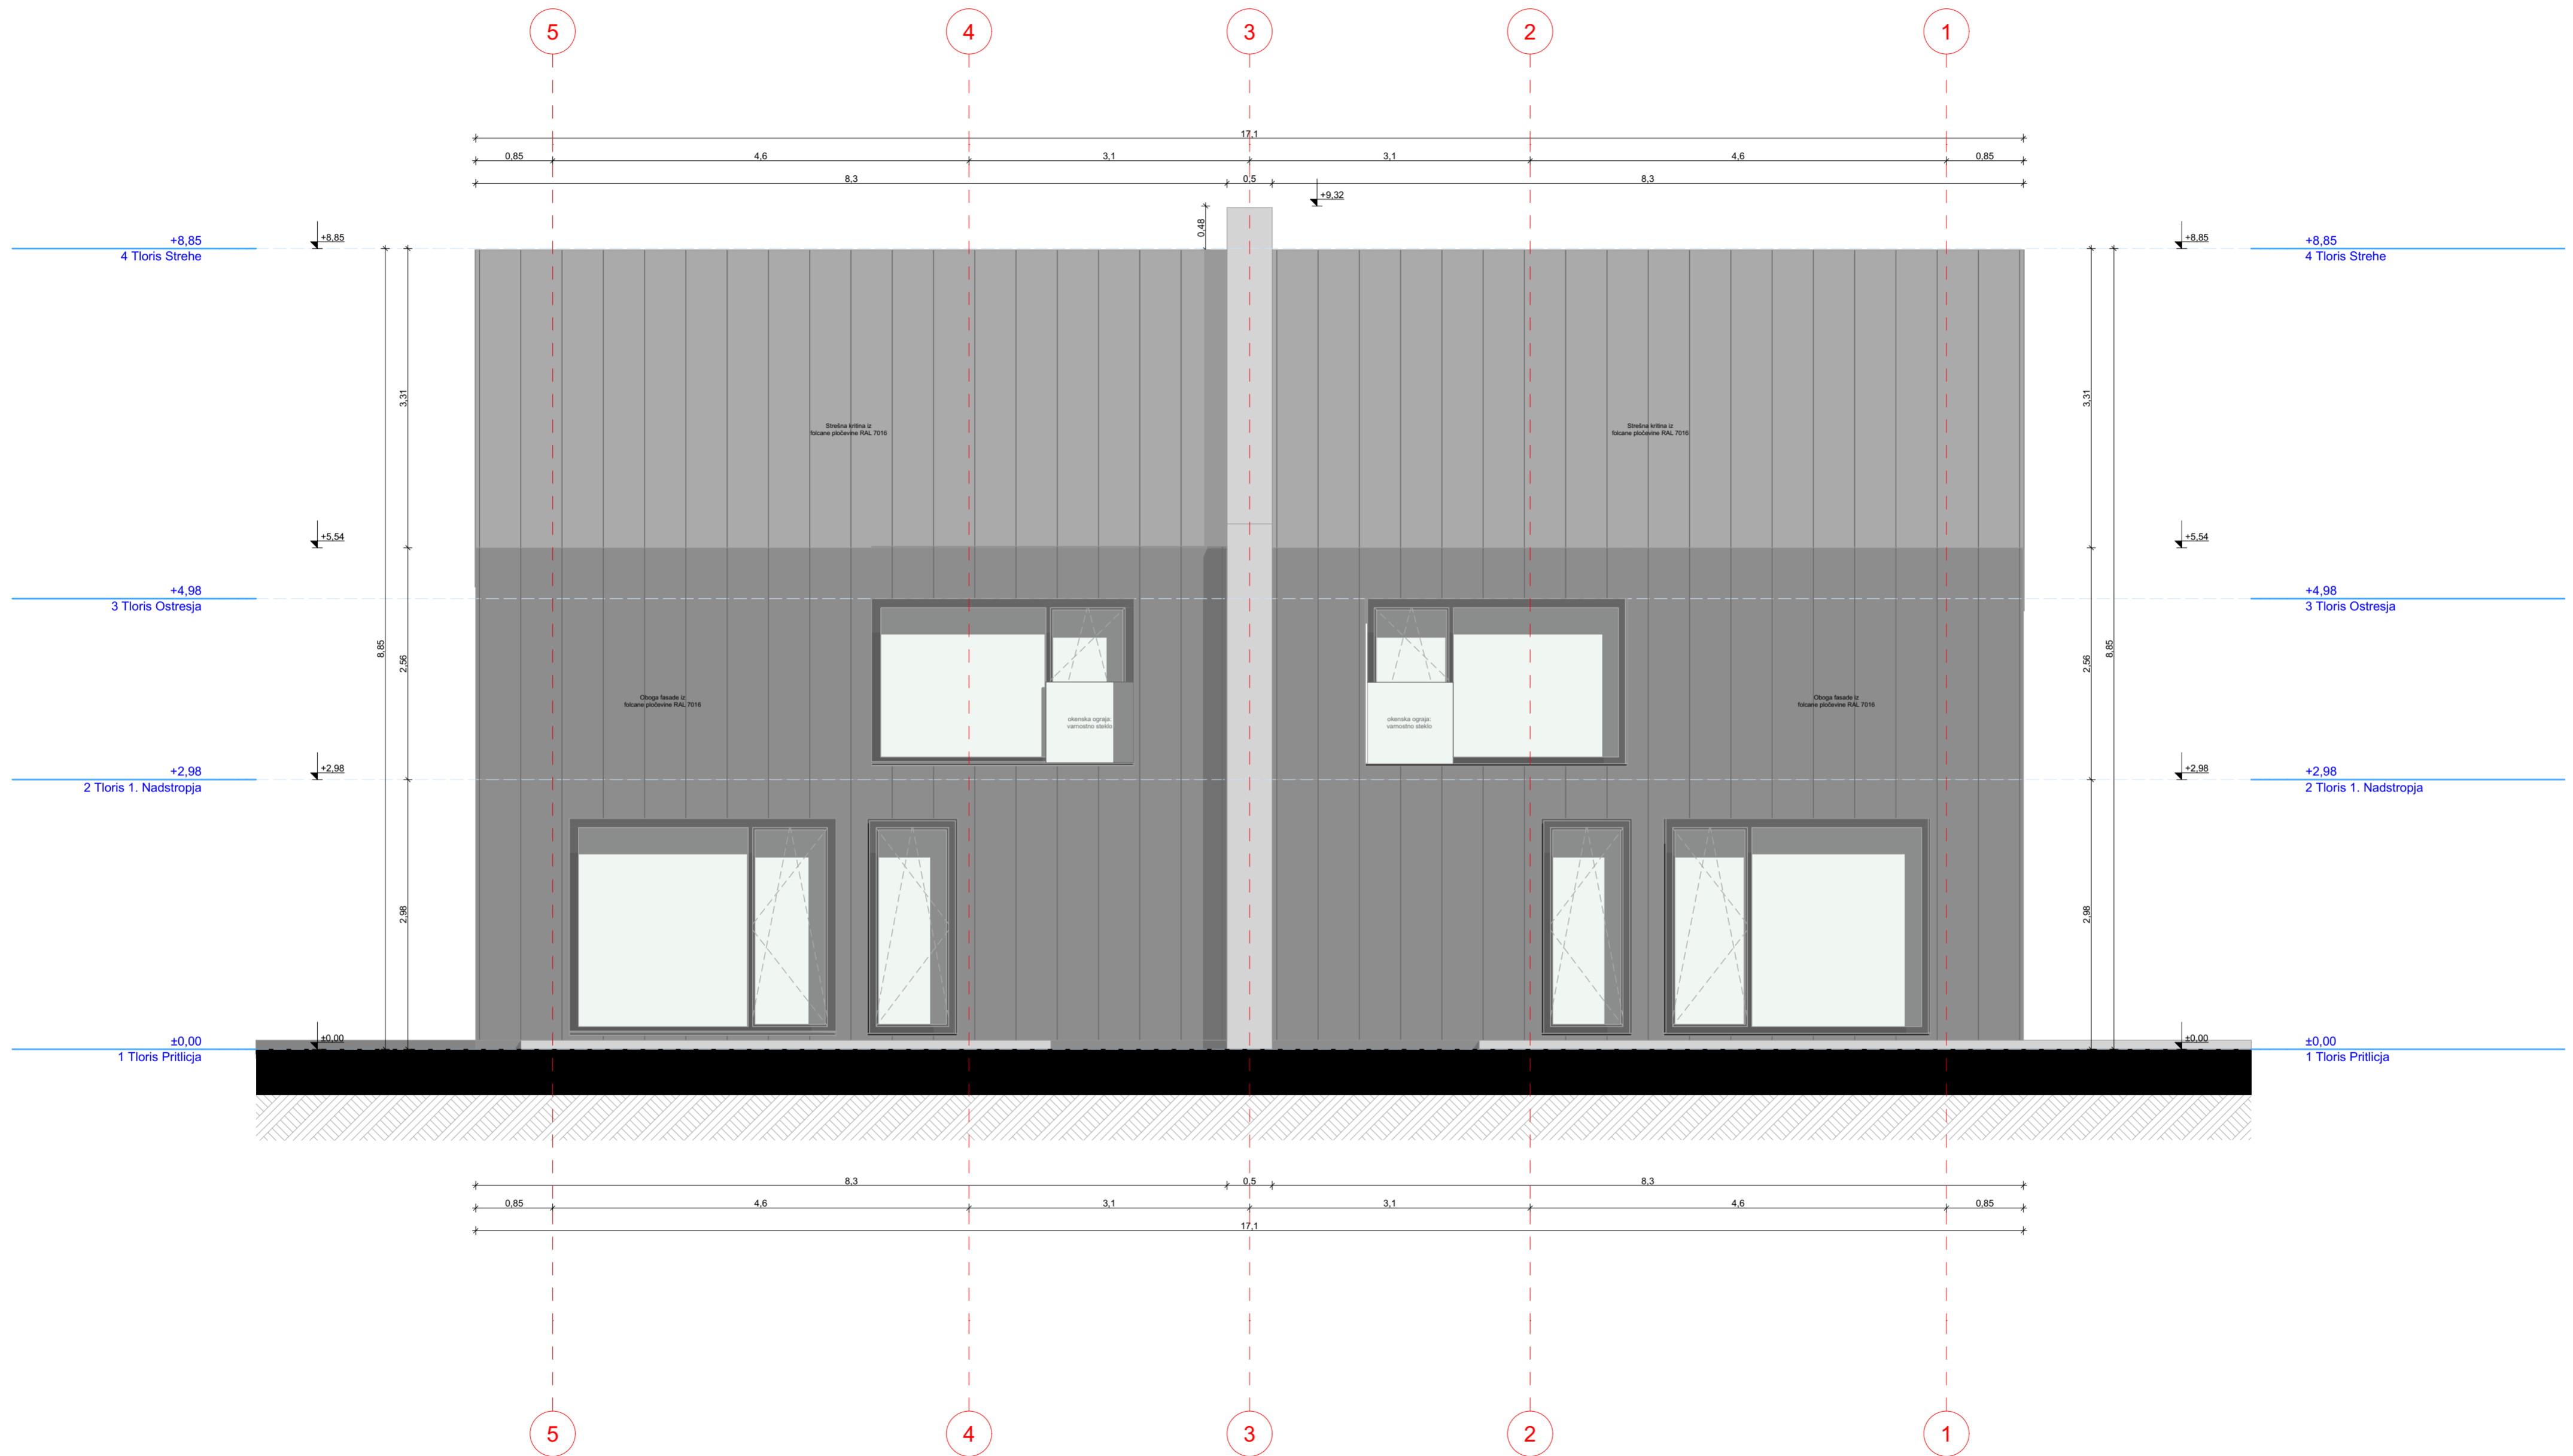

Južna fasada

