


-  NEARMIRAN BETON
-  ARMIRAN BETON
-  OPEKA
-  UTRJENO NASUTJE
-  TOPLOTNA IZOLACIJA

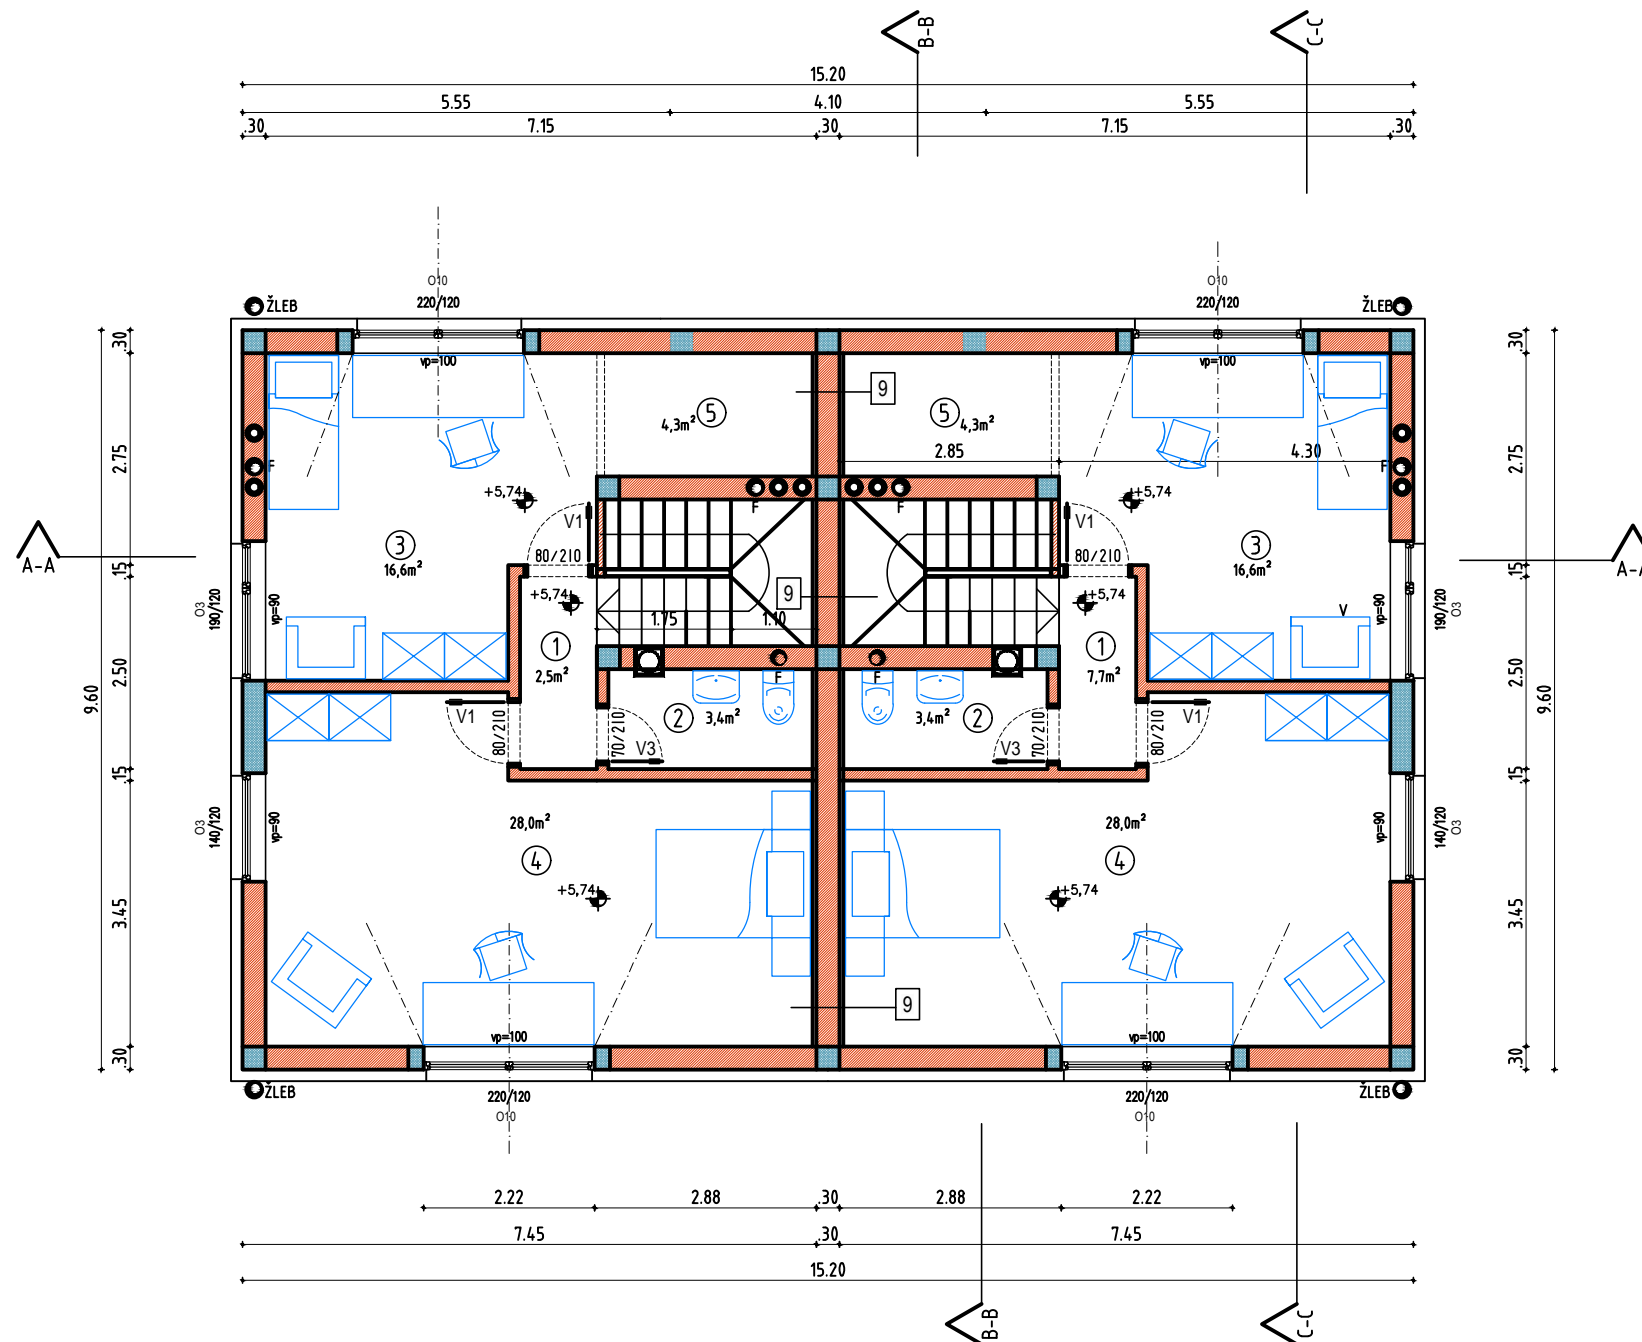

NETTO

1. STOPN. IN HODNIK KERAMIKA	7,7m ²	STANOVANJE A
2. KOPALNICA KERAMIKA	3,4m ²	
3. SOBA1 PARKET	16,6m ²	
4. SOBA2 PARKET	28,0m ²	
5. SHRAMBA PARKET	4,3m ²	
		60,0m ²

1. HODNIK KERAMIKA	2,6m ²	STANOVANJE B
2. KOPALNICA KERAMIKA	4,4m ²	
3. SOBA1 PARKET	15,4m ²	
4. SOBA2 PARKET	29,6m ²	
5. SHRAMBA PARKET	4,3m ²	
		60,0m ²

skupaj NETTO..... 120,0m²

skupaj BRUTO..... 157,5m²